

- © This drawing is copyright.
- 1 Do not scale this drawing.
 - 2 Errors and omissions to be immediately notified to Architect.
 - 3 All dimensions to be checked on site.
 - 4 To be read with relevant Engineers drawings.



Notes:

1. All dimensions in millimetres




revisions date ins

description	drawing no.
DUPLEX BLOCK 2	1828 P DP2-101
FIRST FLOOR PLANS	
	rev.

job	scale
DEVELOPMENT AT ACADEMY STREET NAVAN CO. MEATH	1:100 A3
client	date
COINDALE LIMITED	NOV '19
	drawn
	PMV/CQ
	checked
	PMV

issue
PLANNING

CONROY CROWE KELLY ARCHITECTS
65 MERRION SQUARE DUBLIN 2
PHONE 6613990/1 FAX 6765715
e-mail info@cck.ie

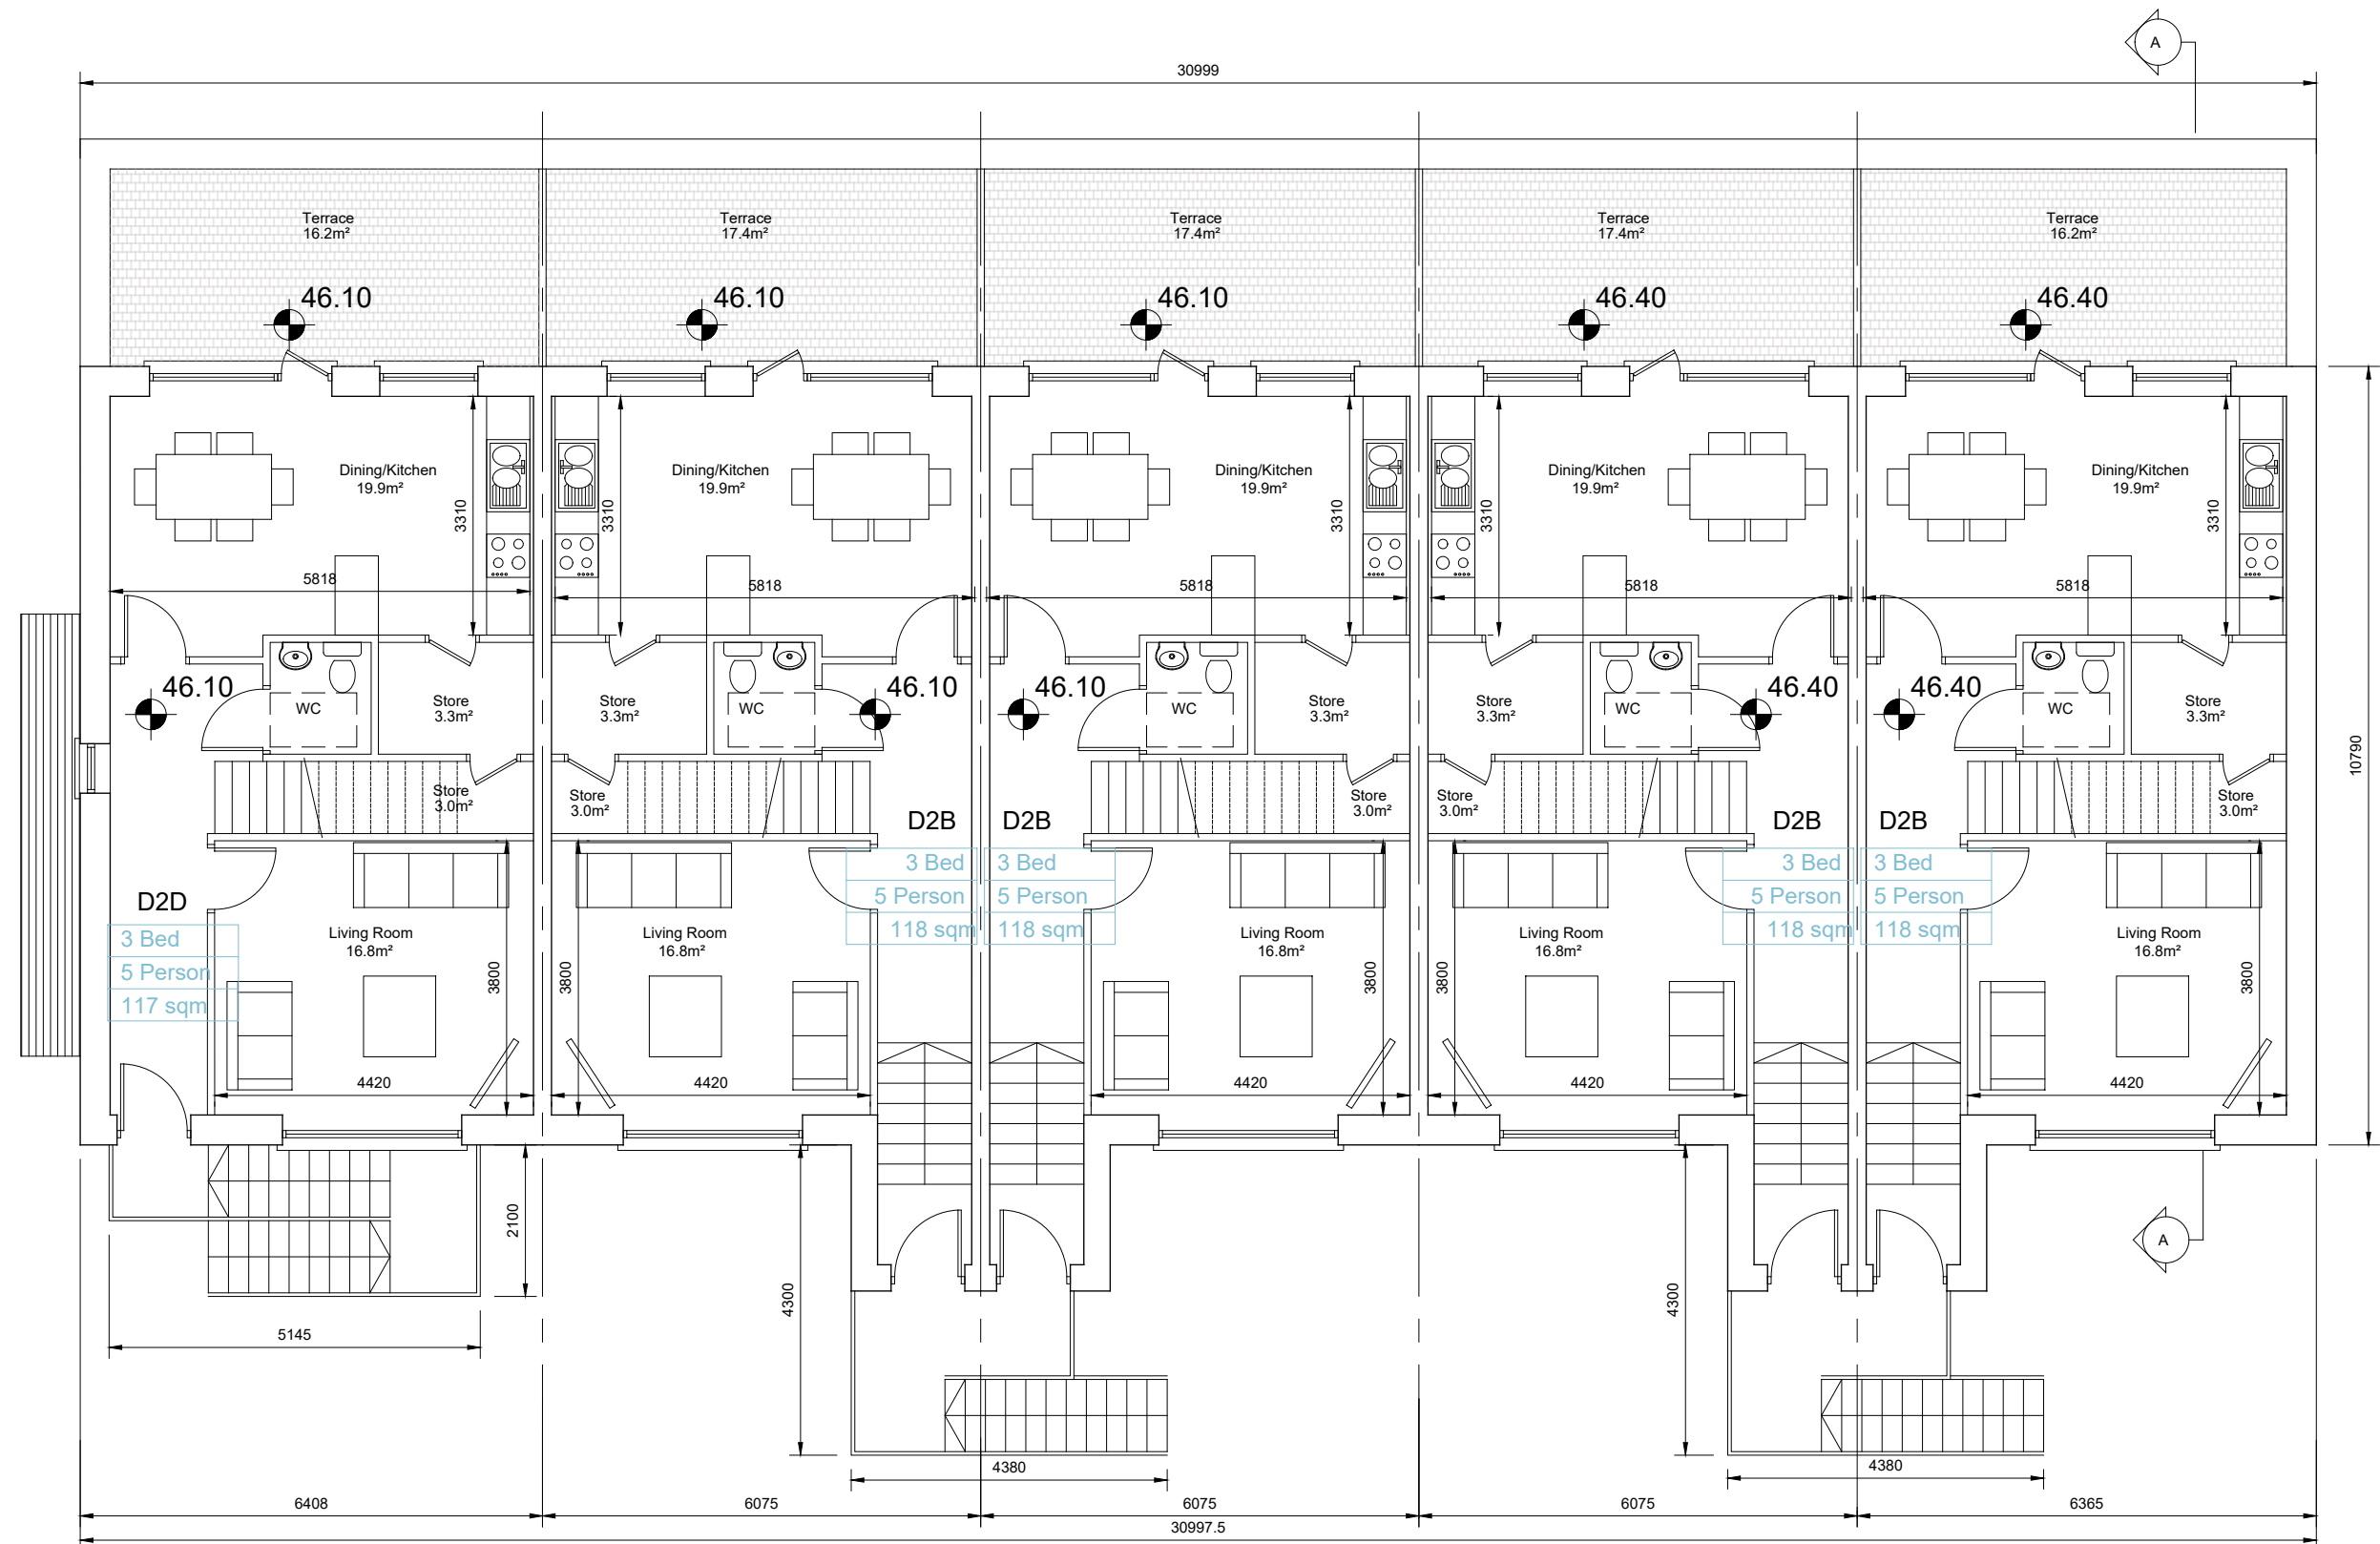

FIRST FLOOR PLAN