


- © This drawing is copyright.
- 1 Do not scale this drawing.
- 2 Errors and omissions to be immediately notified to Architect.
- 3 All dimensions to be checked on site.
- 4 To be read with relevant Engineers drawings.



**Notes:**

- 1. All dimensions in millimetres

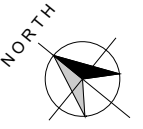

revisions      date ins


description	drawing no.
DUPLEX BLOCK 2	1828 P DP2-102
SECOND FLOOR PLANS	rev.

job	scale
DEVELOPMENT AT ACADEMY STREET	1:100 A3
NAVAN	date
CO. MEATH	NOV '19
	drawn
	PMV/CQ
	checked
	PMV

client  
**COINDALE LIMITED**

issue  
**PLANNING**

**CONROY CROWE KELLY ARCHITECTS**  
 65 MERRION SQUARE  
 DUBLIN 2  
 PHONE 6613990/1 FAX 6765715  
 e-mail info@cck.ie

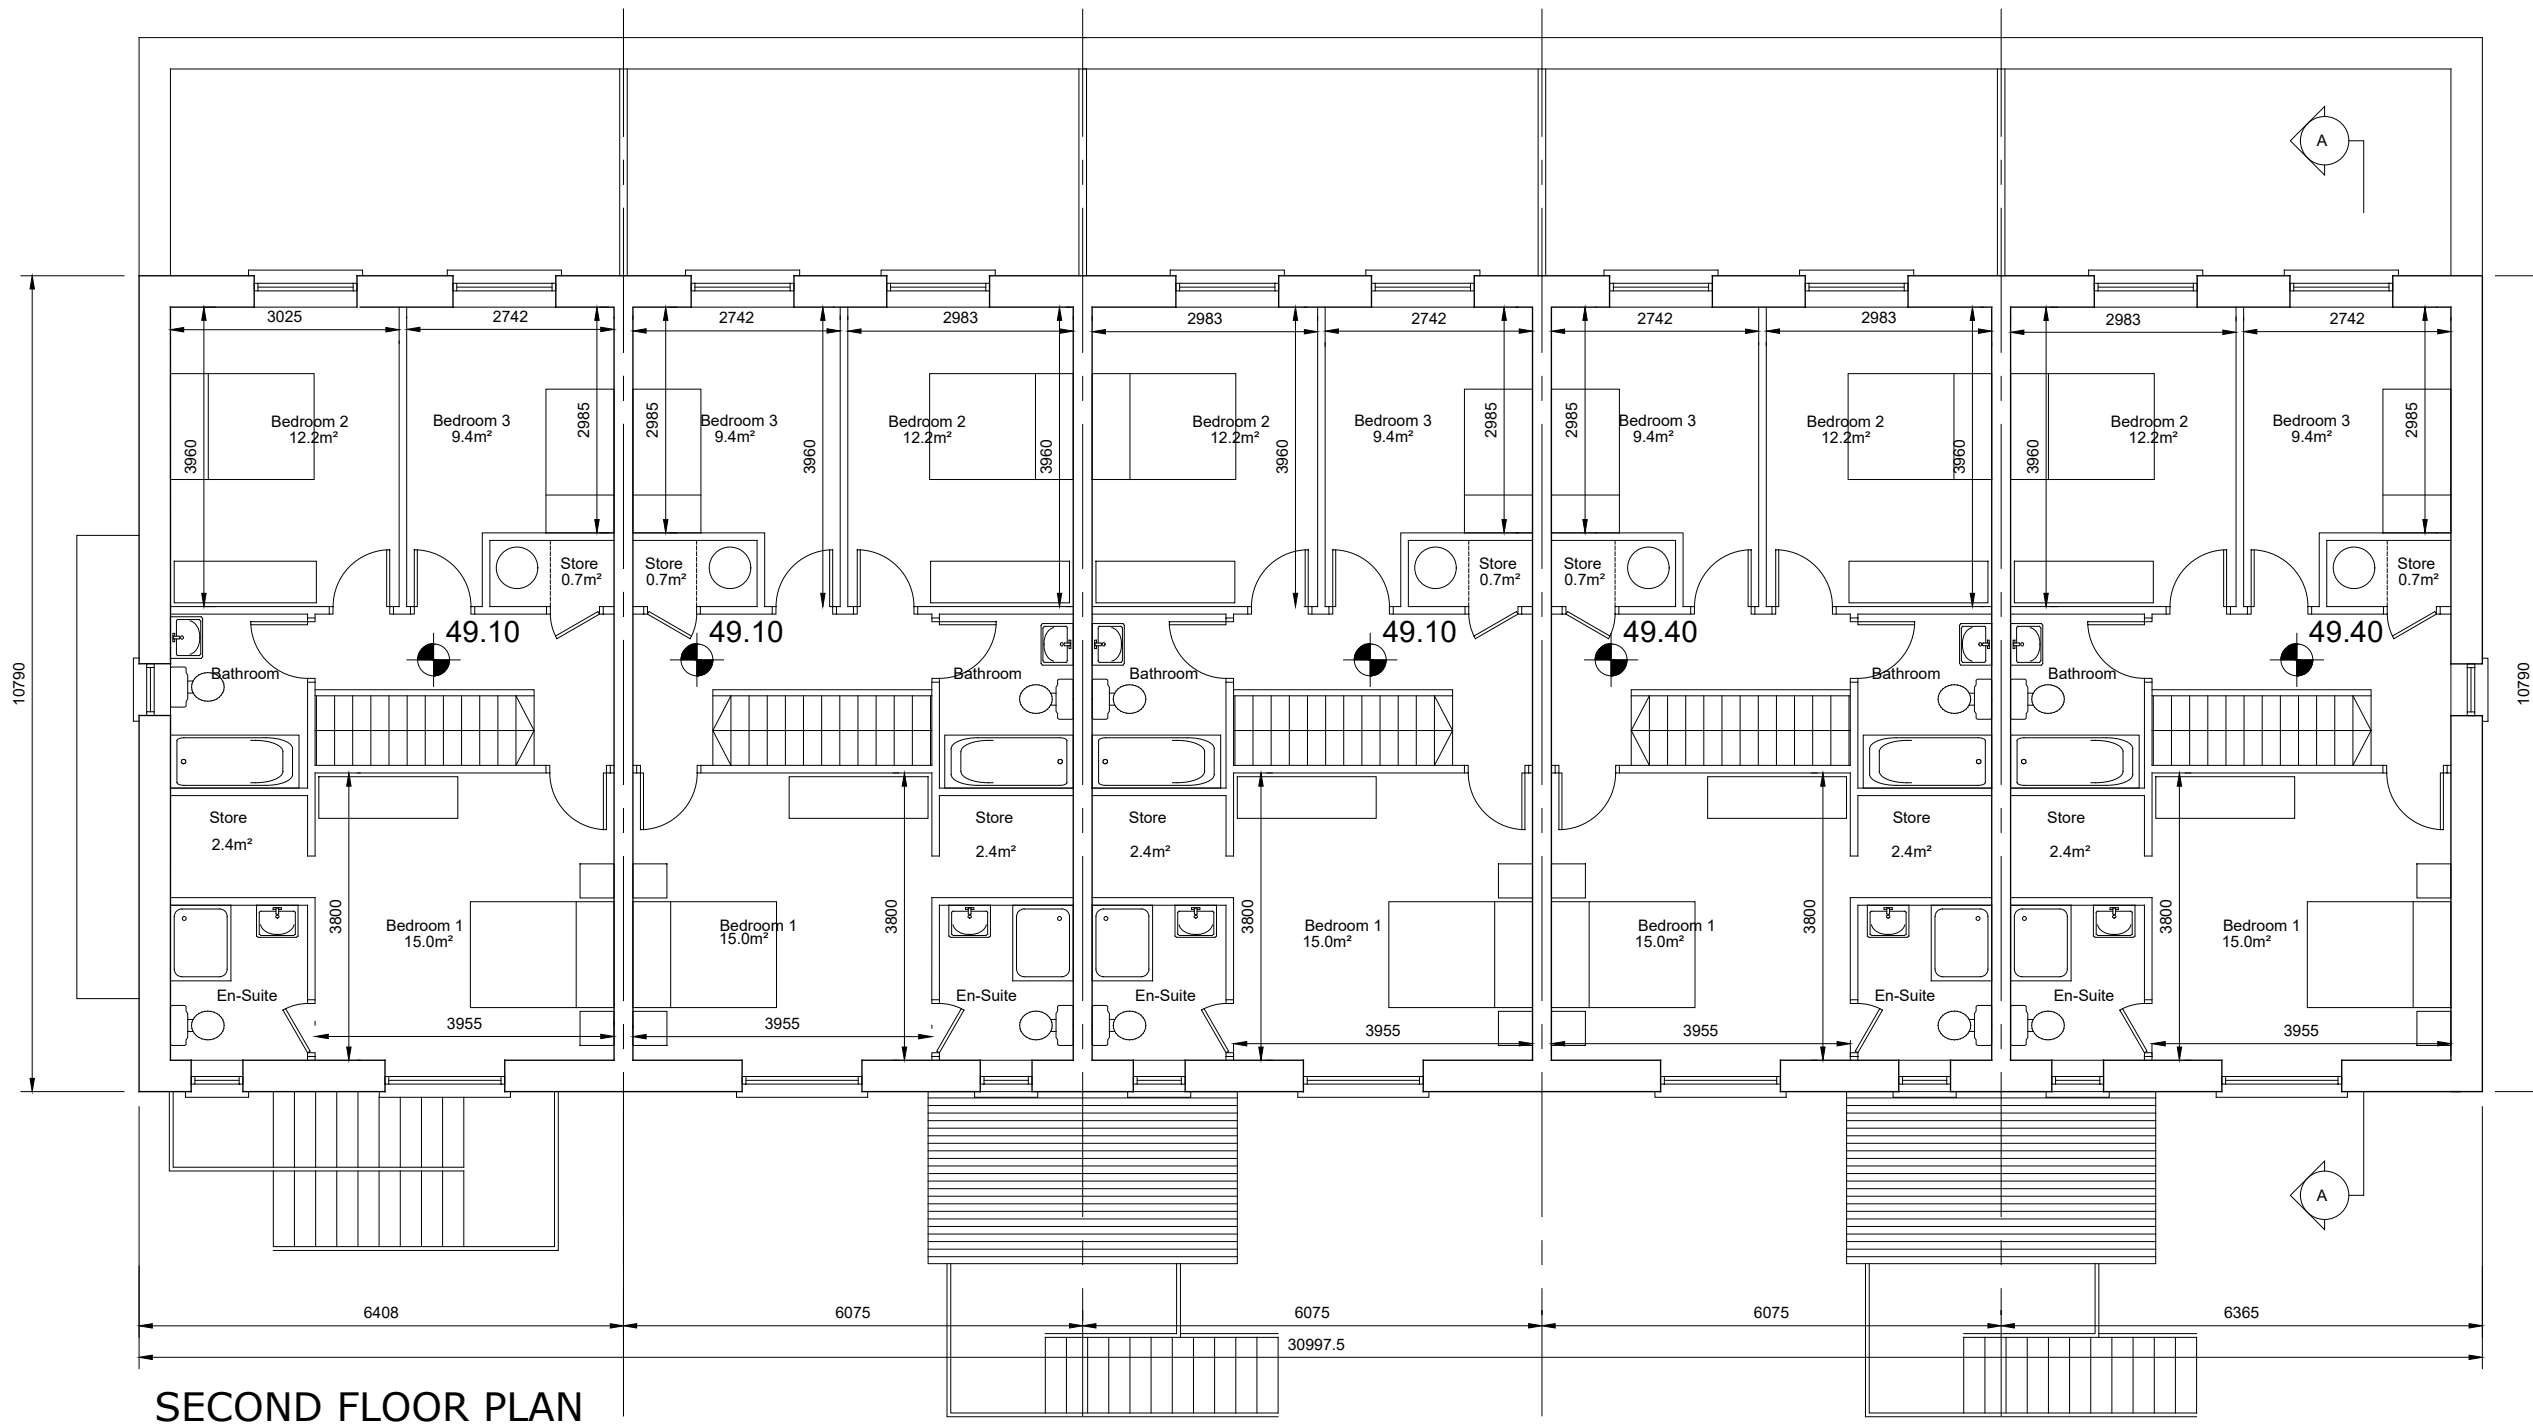

**SECOND FLOOR PLAN**