




WEST ELEVATION

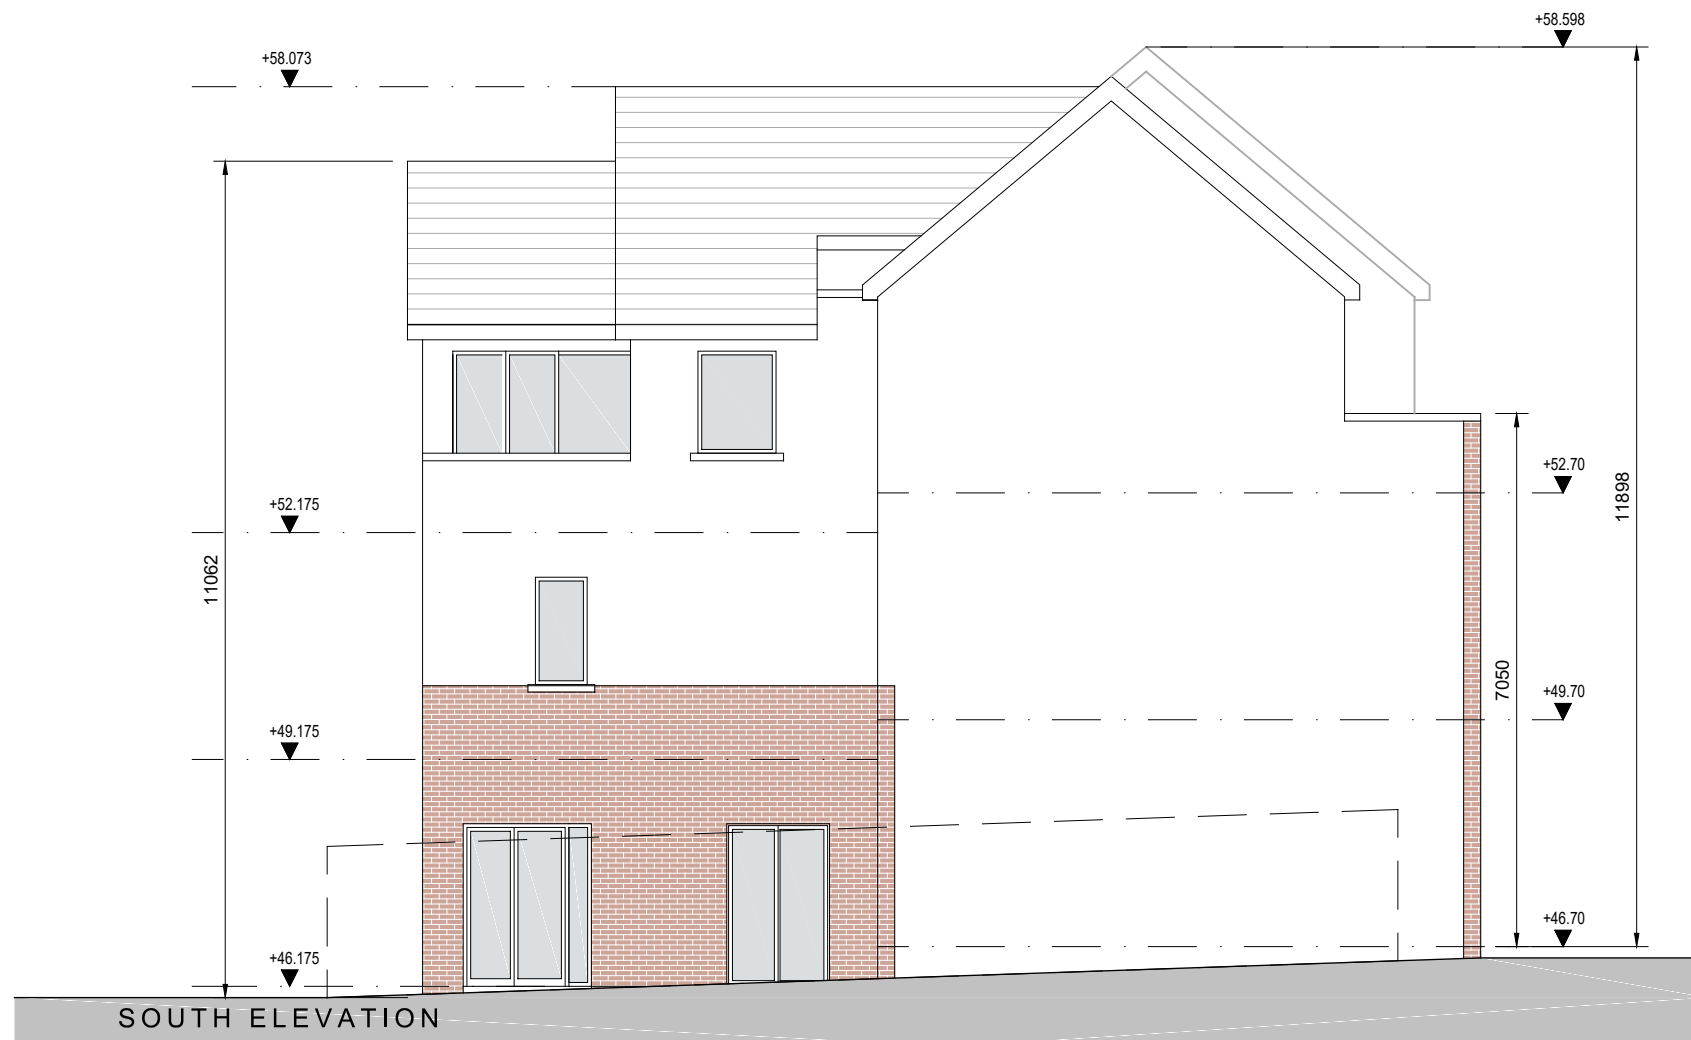

SOUTH ELEVATION

- © This drawing is copyright.
- 1 Do not scale this drawing.
  - 2 Errors and omissions to be immediately notified to Architect.
  - 3 All dimensions to be checked on site.
  - 4 To be read with relevant Engineers drawings.

**Notes:**

1. All dimensions in millimetres

**External Finishes:**

Roof:  
Fibre-cement slates.

Walls:  
Painted render finish  
Selected facing brick

Windows:  
uPVC or timber framed

Gutters/downpipes:  
uPVC or aluminium

Front Door:  
Selected coloured composite  
or painted timber door with  
fanlight and/or sidelight and/or  
glazed light in leaf

revisions	date	inls
description		
Corner Block CB5D		
Courtyard Elevations		
job	Development at Academy Street Navan	scale 1:100 A3
client	COINDALE LTD.	date Aug 19
issue	PLANNING	drawn KM
		checked MC
<b>CONROY CROWE KELLY ARCHITECTS</b> 65 MERRION SQUARE DUBLIN 2 PHONE 6613990/1 FAX 6765715 e-mail info@cck.ie		