


- © This drawing is copyright.
- 1 Do not scale this drawing.
 - 2 Errors and omissions to be immediately notified to Architect.
 - 3 All dimensions to be checked on site.
 - 4 To be read with relevant Engineers drawings.

- Notes:
1. All dimensions in millimetres

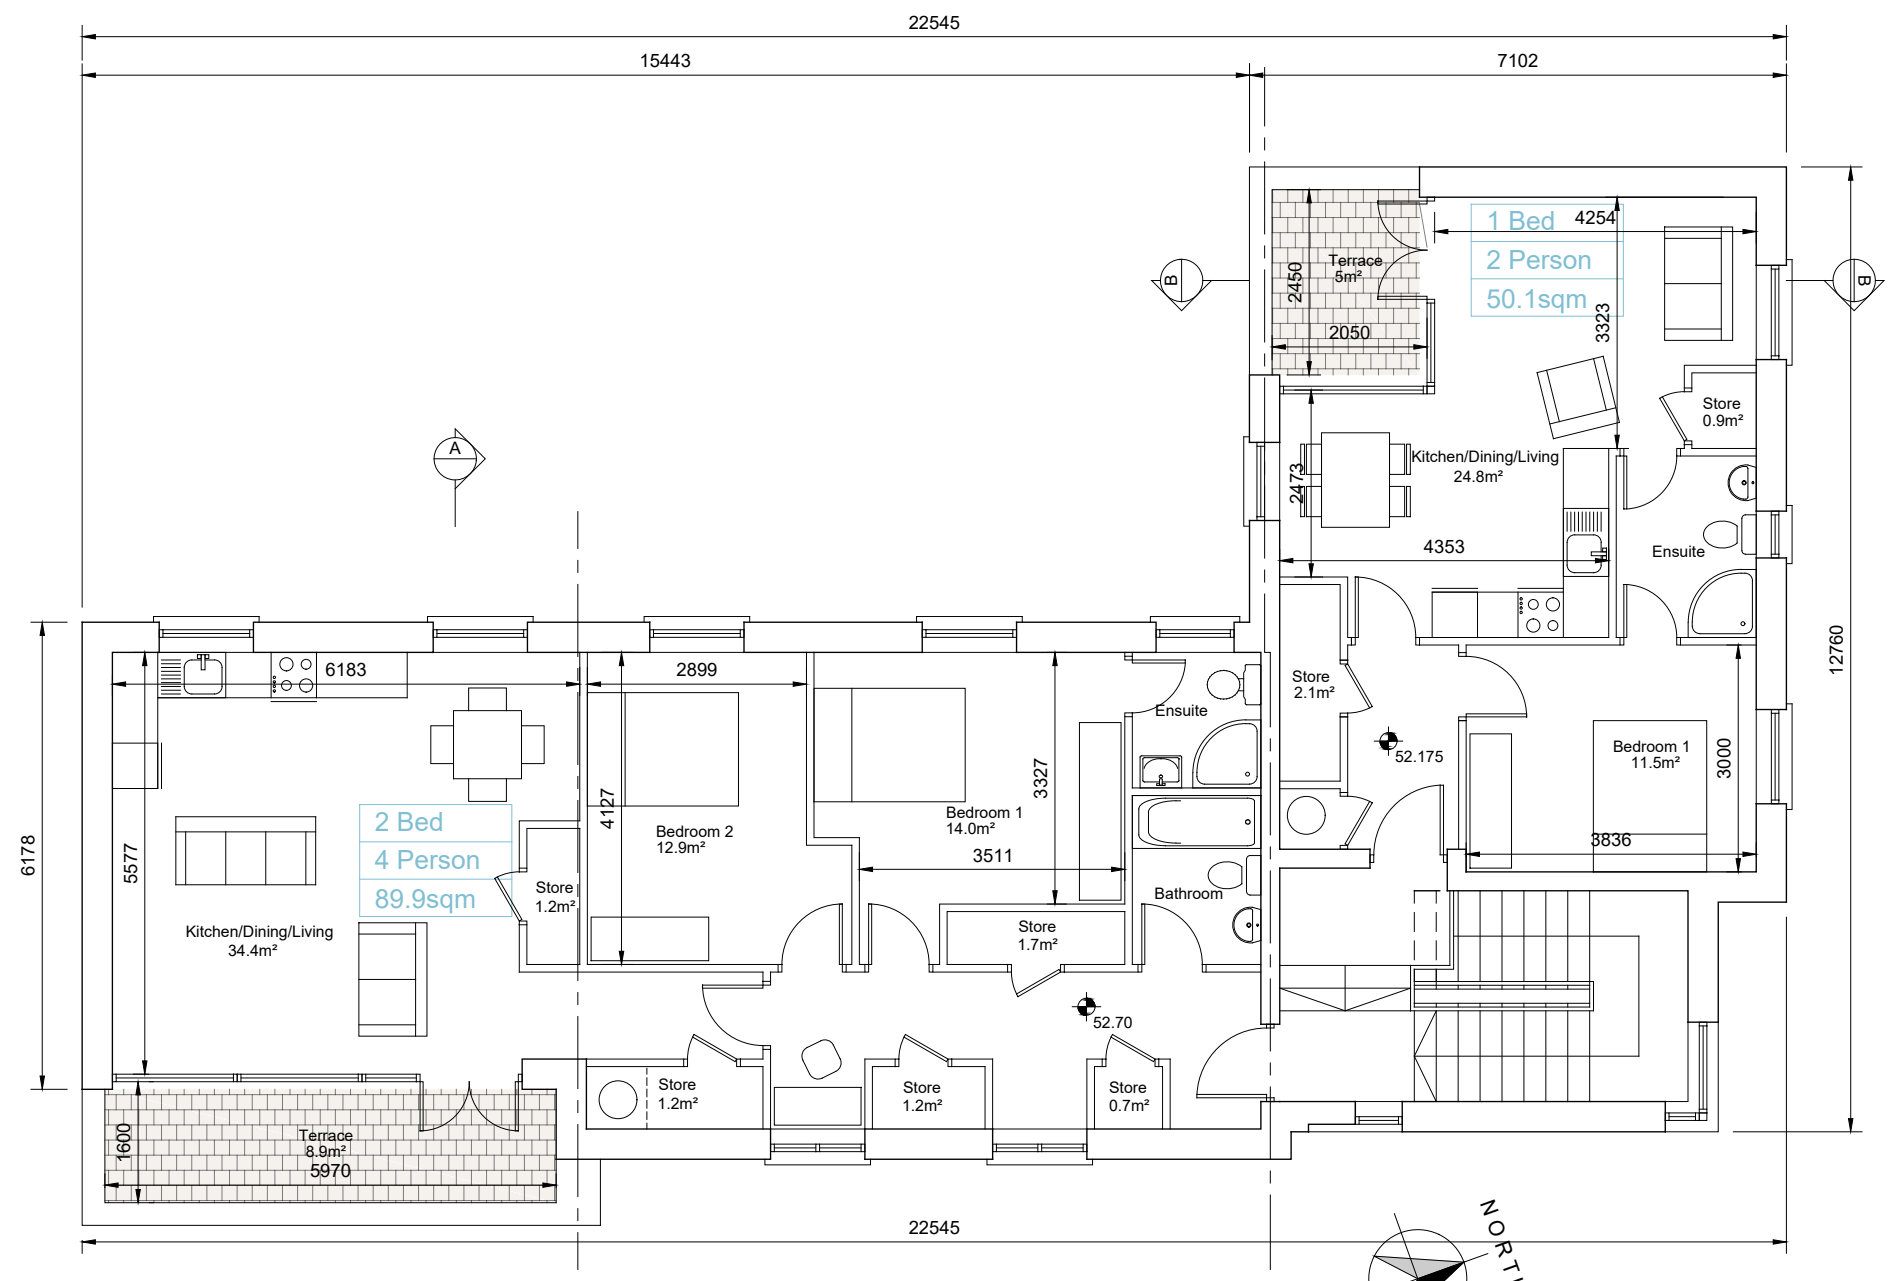

KEYPLAN

revisions	date inls	drawing no.
		1828 CBSD-102
description		1828 CBSD-102
Corner Block CB5D		
Second Floor Plan		
job		scale
Development at Academy Street Navan		1:100 A3
		date
		Aug 19
		drawn
		KM
		checked
		MC
client		
COINDALE LTD.		
issue		
PLANNING		
CONROY CROWE KELLY ARCHITECTS		
65 MERRION SQUARE DUBLIN 2		
PHONE 6613990/1 FAX 6765715 e-mail info@cck.ie		