


- © This drawing is copyright.
- 1 Do not scale this drawing.
 - 2 Errors and omissions to be immediately notified to Architect.
 - 3 All dimensions to be checked on site.
 - 4 To be read with relevant Engineers drawings.

Notes:
1. All dimensions in millimetres

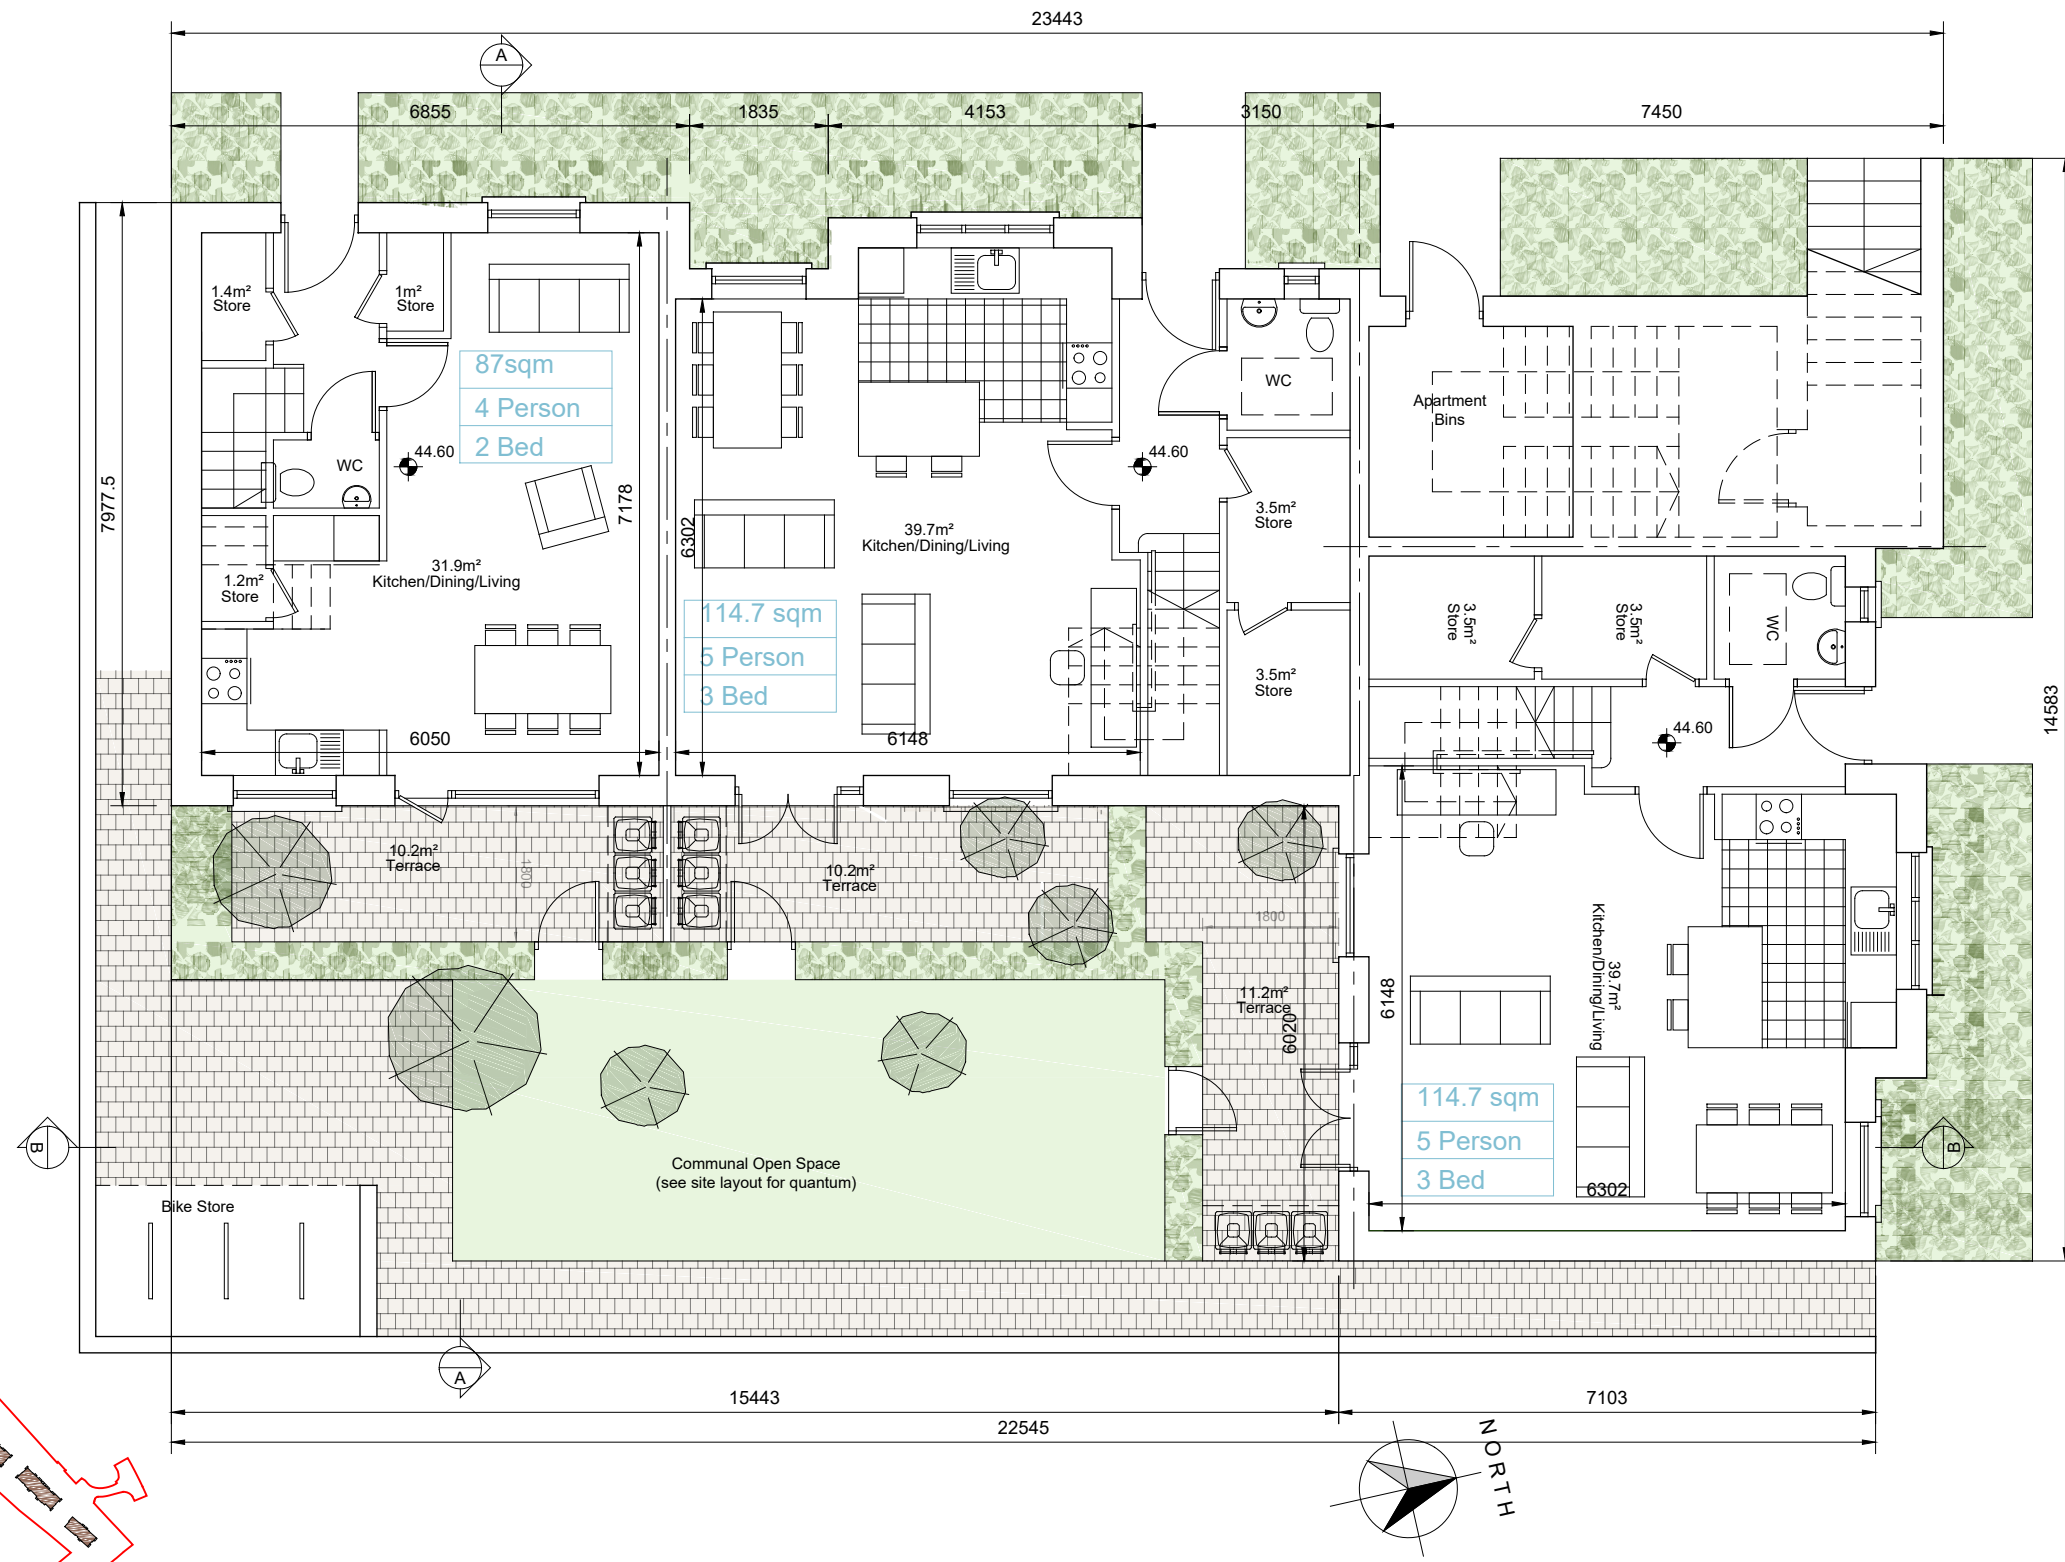

KEYPLAN

revisions	date	inls
description		drawing no.
Corner Block CB5E		1828 CB5E-100
Ground Floor Plan		card ref. 11/18/18 Navan01 Drawing 5/10/20/20/20/20
job		scale
Development at Academy Street Navan		1:100 A3
client		date
COINDALE LTD.		Aug 19
issue		drawn
PLANNING		KM
CONROY CROWE KELLY ARCHITECTS		checked
65 MERRION SQUARE DUBLIN 2		MC
PHONE 6613990/1 FAX 6765715		
e-mail info@cck.ie		