



- © This drawing is copyright.
- 1 Do not scale this drawing.
 - 2 Errors and omissions to be immediately notified to Architect.
 - 3 All dimensions to be checked on site.
 - 4 To be read with relevant Engineers drawings.

Notes:

1. All dimensions in millimetres

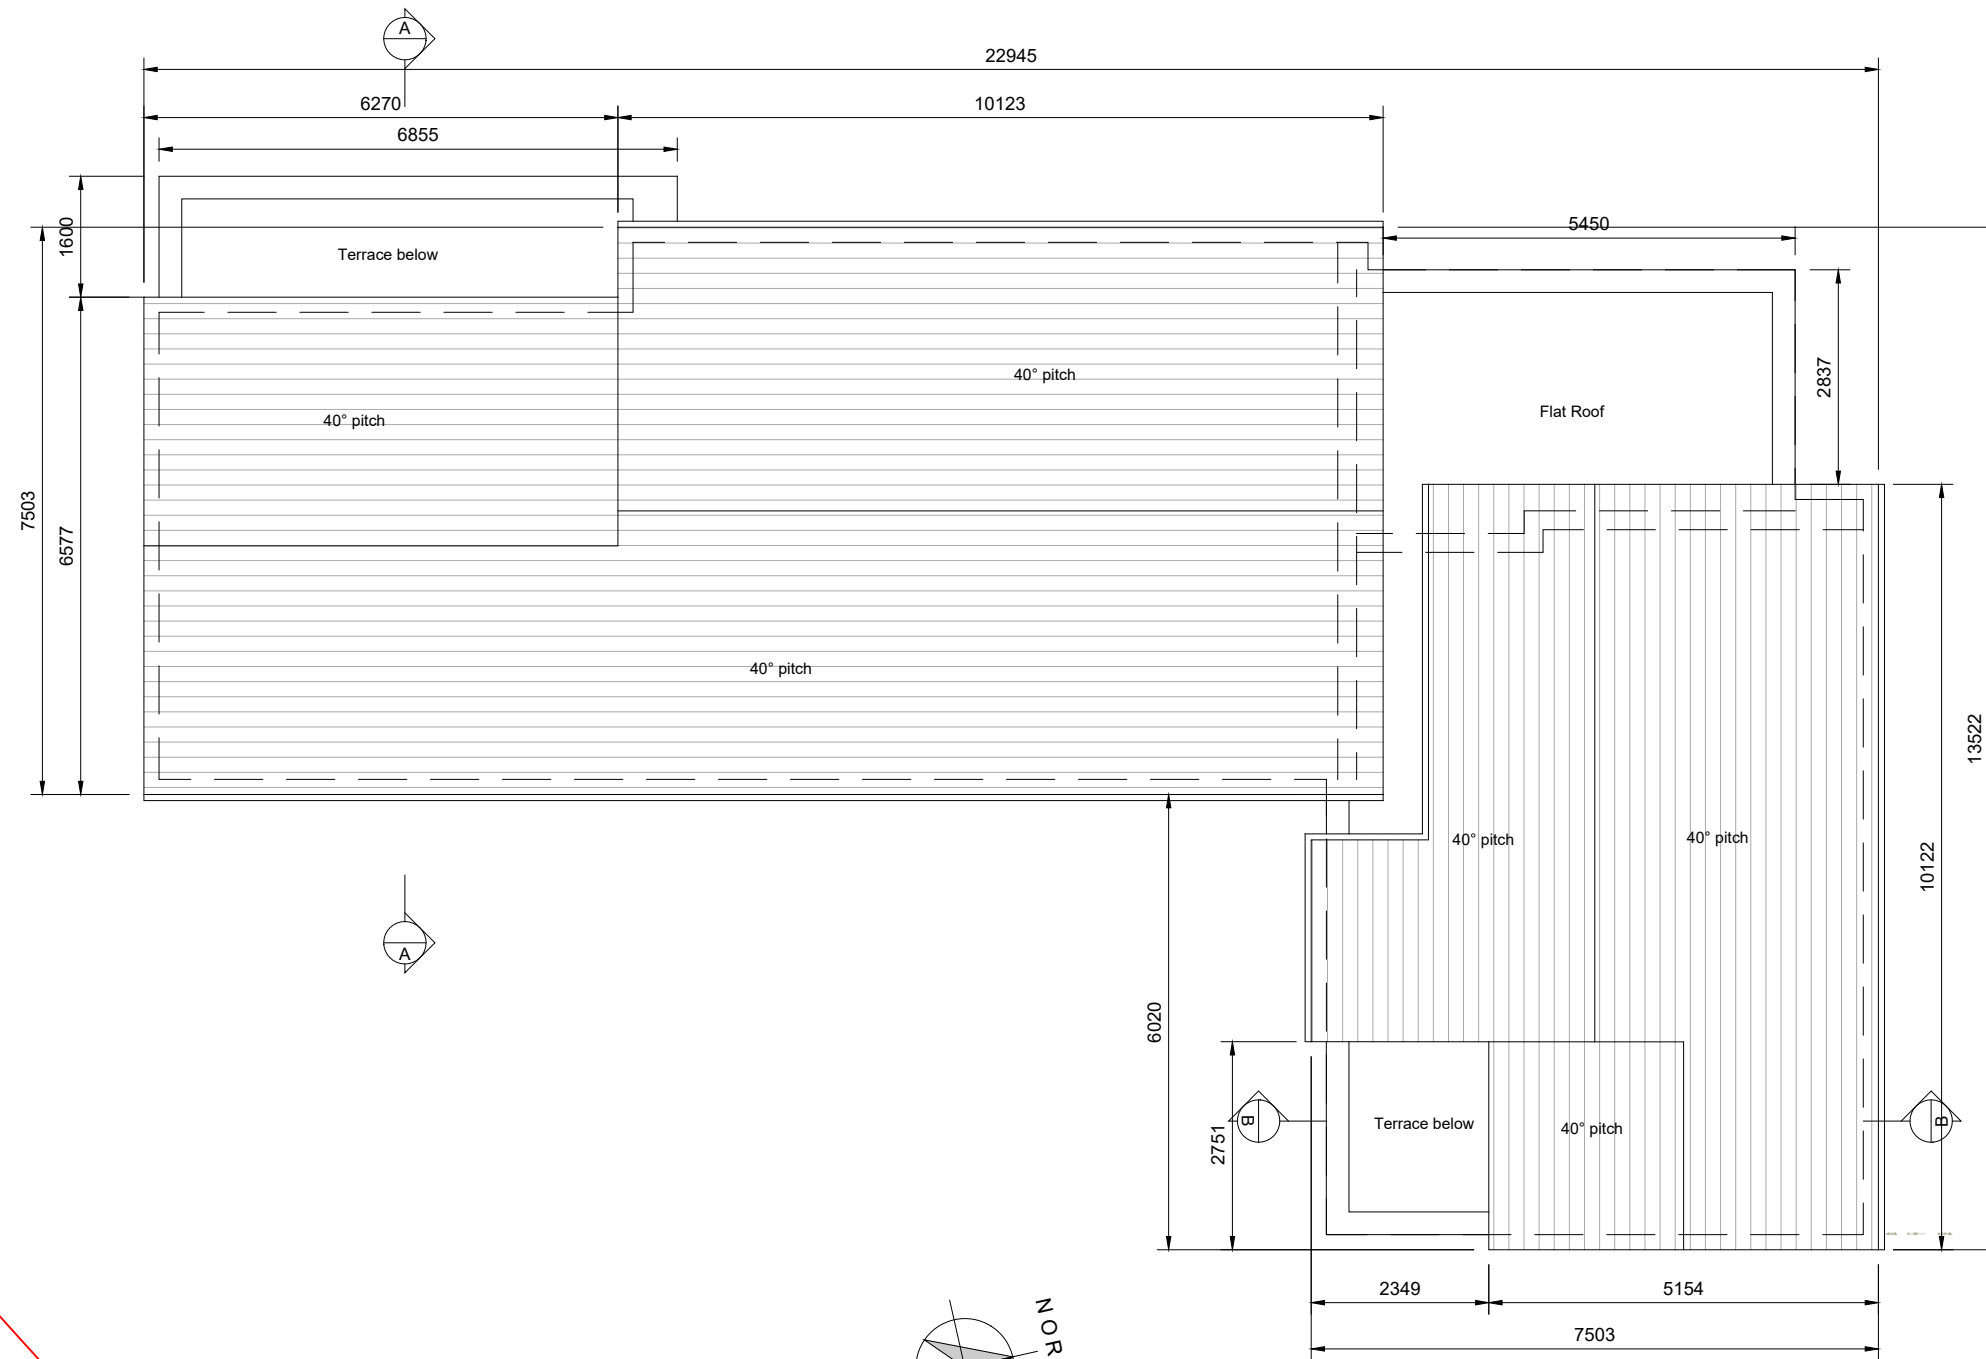

KEYPLAN

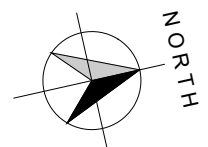

revisions	date	inls
description		
Corner Block CB5E		
Roof Plan		
job	Development at Academy Street Navan	scale 1:100 A3
date	Aug 19	drawn KM
checked	MC	
client	COINDALE LTD.	
issue	PLANNING	
CONROY CROWE KELLY ARCHITECTS 65 MERRION SQUARE DUBLIN 2 PHONE 6613990/1 FAX 6765715 e-mail info@cck.ie		