



Communal Open Space

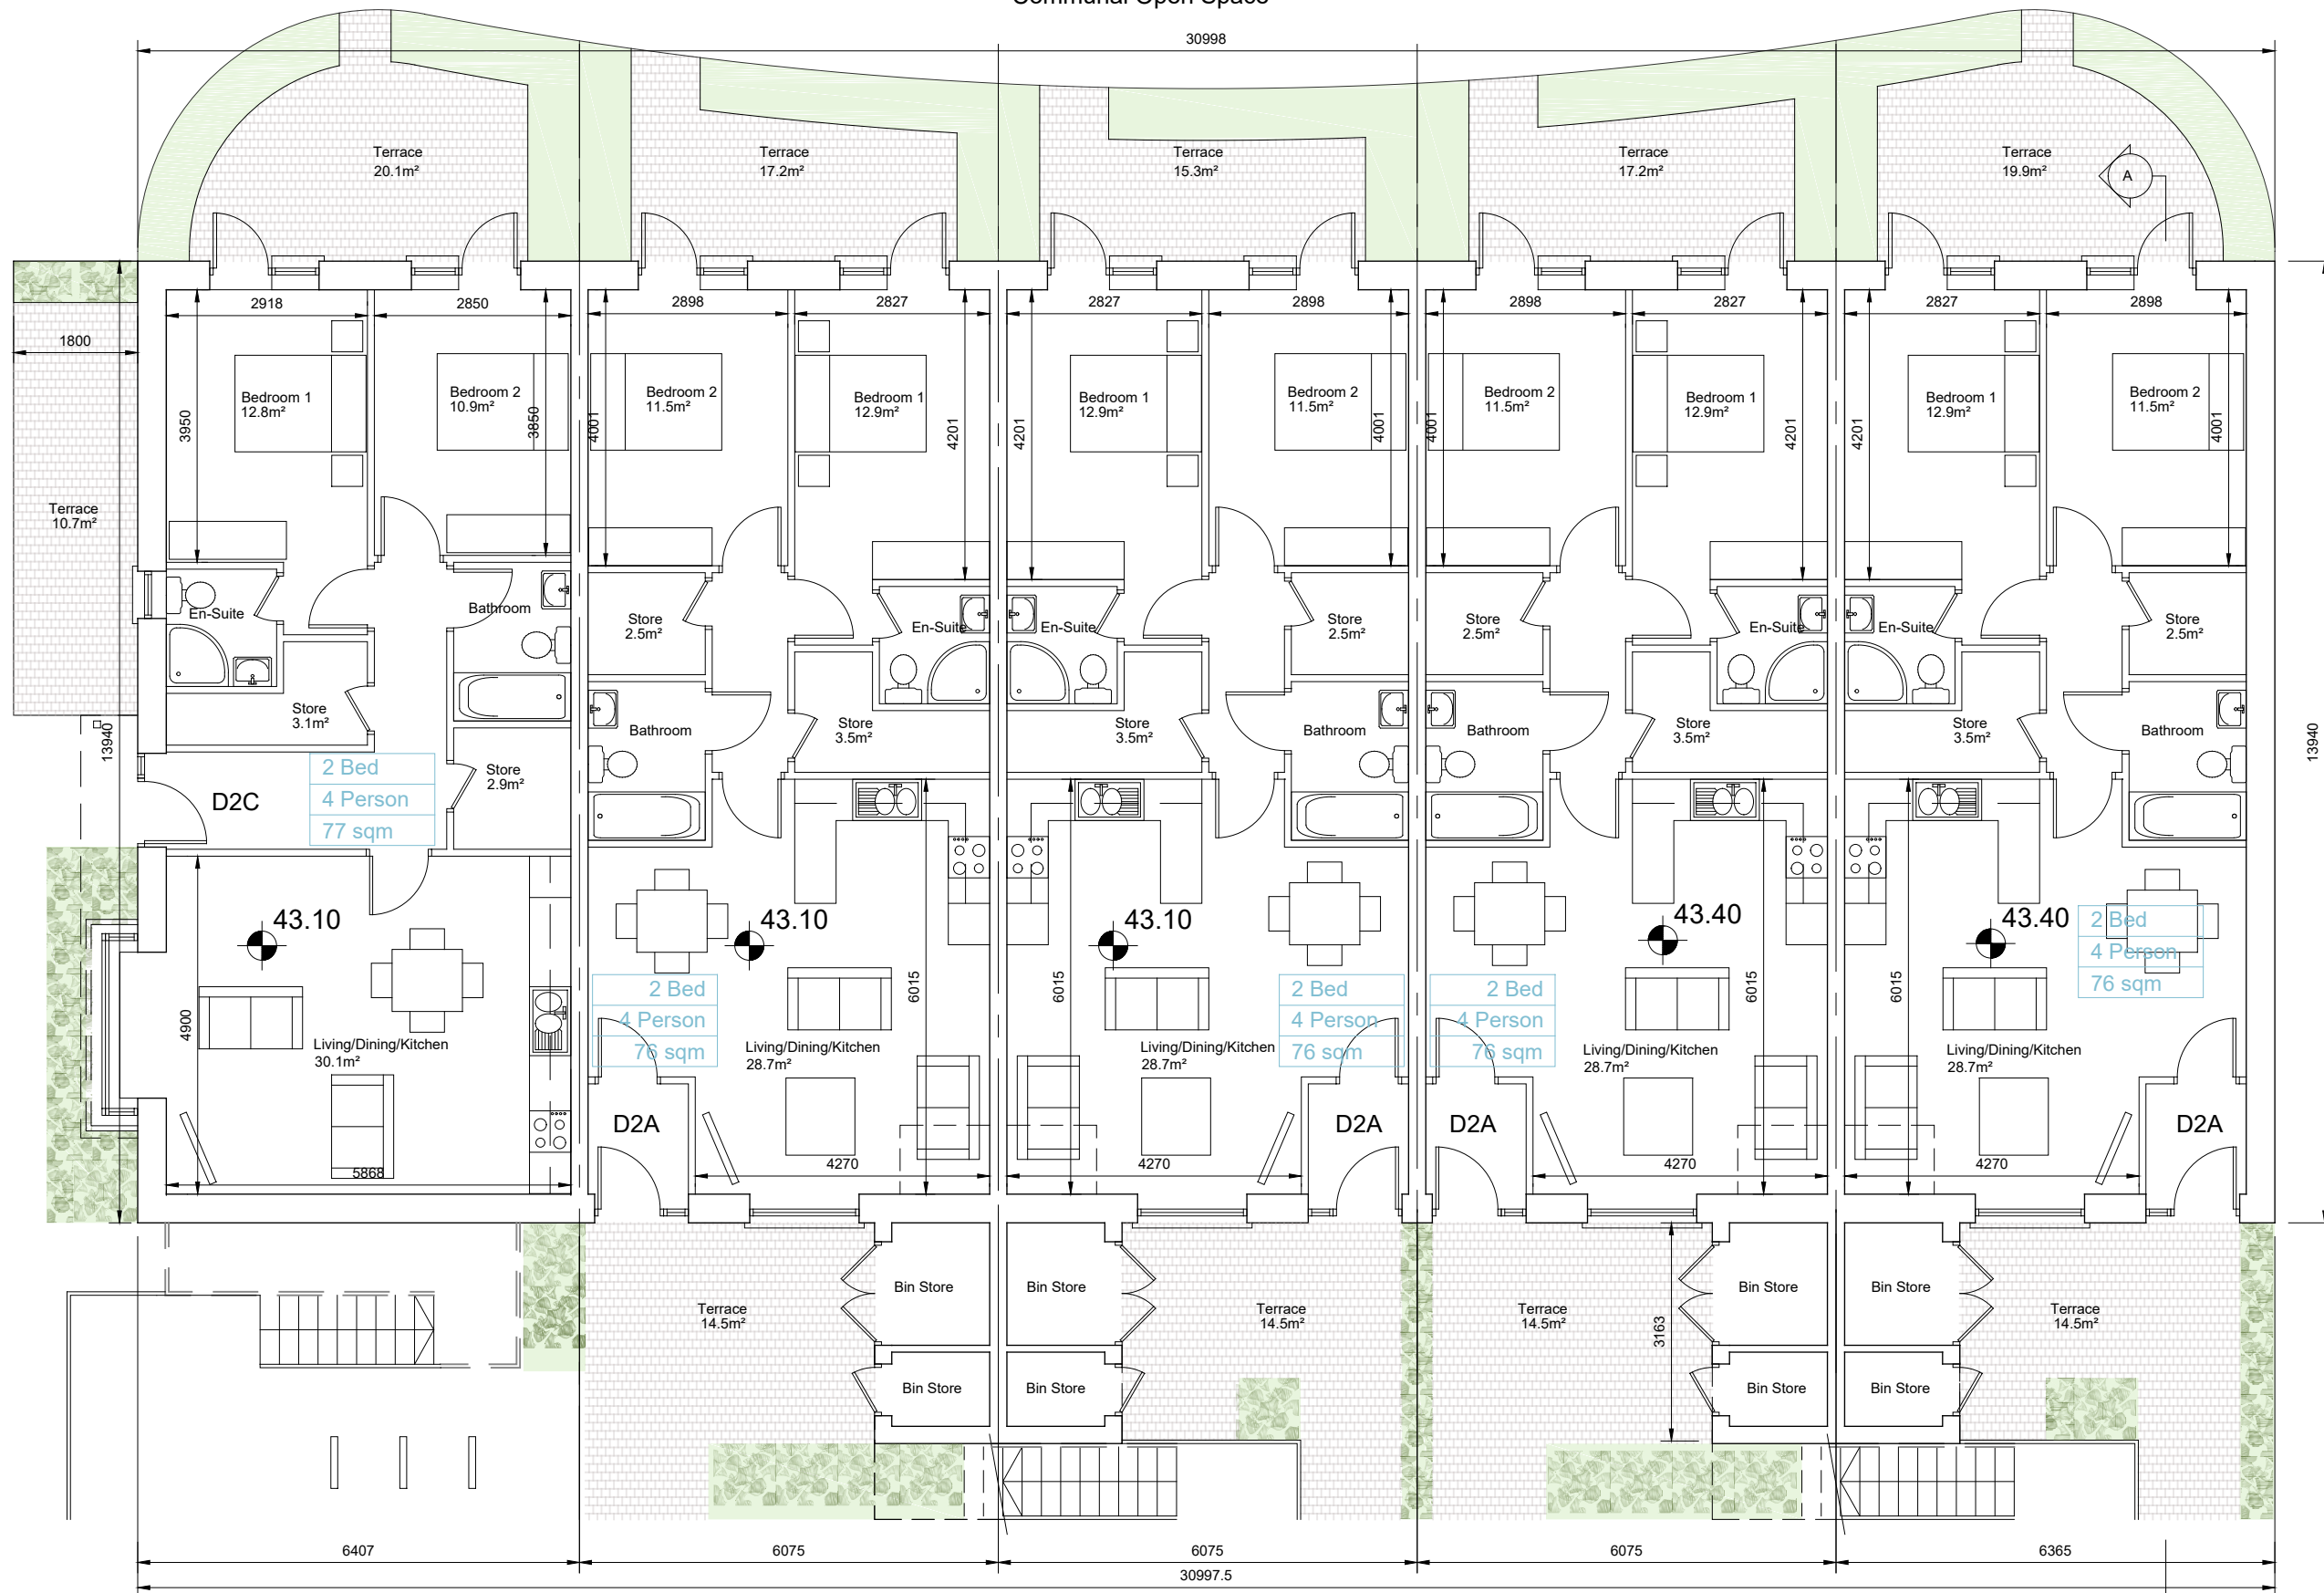

GROUND FLOOR PLAN

- © This drawing is copyright.
- 1 Do not scale this drawing.
  - 2 Errors and omissions to be immediately notified to Architect.
  - 3 All dimensions to be checked on site.
  - 4 To be read with relevant Engineers drawings.

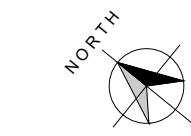

Notes:

1. All dimensions in millimetres



revisions description date ins

1828 P DP2-100	1828 P DP2-100
DUPLX BLOCK 2	
GROUND FLOOR PLANS	

DEVELOPMENT AT ACADEMY STREET NAVAN CO. MEATH	scale 1:100 A3 date NOV '19 drawn PMV/CQ checked PMV
---	--

client COINDALE LIMITED

issue PLANNING

CONROY CROWE KELLY ARCHITECTS  
65 MERRION SQUARE DUBLIN 2

PHONE 6613990/1 FAX 6765715  
e-mail info@cck.ie