




LEGEND
 Dual Aspect apartments

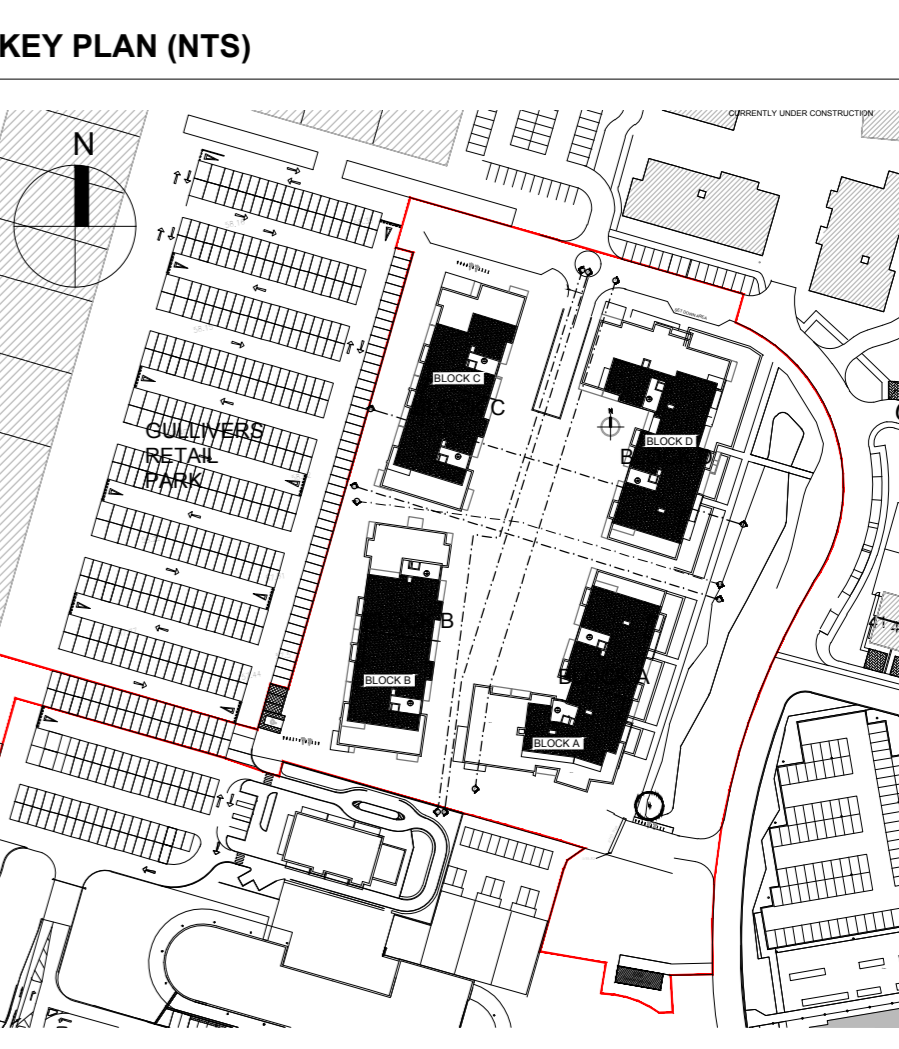

THIS DRAWING TO BE READ IN CONJUNCTION WITH ARCHITECT'S DRAWINGS, AND CONSULTANT ENGINEERS' DRAWINGS AND SPECIFICATIONS.
 REFER TO ARCHITECT'S SITE PLAN FOR SPECIFIC NORTH ORIENTATION.

NOTES:
 DO NOT SCALE FROM DRAWINGS. WORK TO FIGURED DIMENSIONS ONLY. ARCHITECT TO BE NOTIFIED OF ALL DISCREPANCIES.

REVISIONS		
DATE	DESCRIPTION	No.



PROJECT TITLE: Blackwood Square, SHD	DATE: Oct'19	DRAWN BY: DE
DRAWING TITLE: Apartment Blocks FIRST FLOOR PLAN	SCALE: 1:200@A	REVISION:
1 Grantham Street, Dublin 8, D08 A49Y, Ireland Tel: 01-4786700 Fax: 01-4786711 E-Mail: arch@mcm.com	JOB NO: 14030.7	DRAWING NO: PL07