




**LEGEND**  
 Dual Aspect apartments

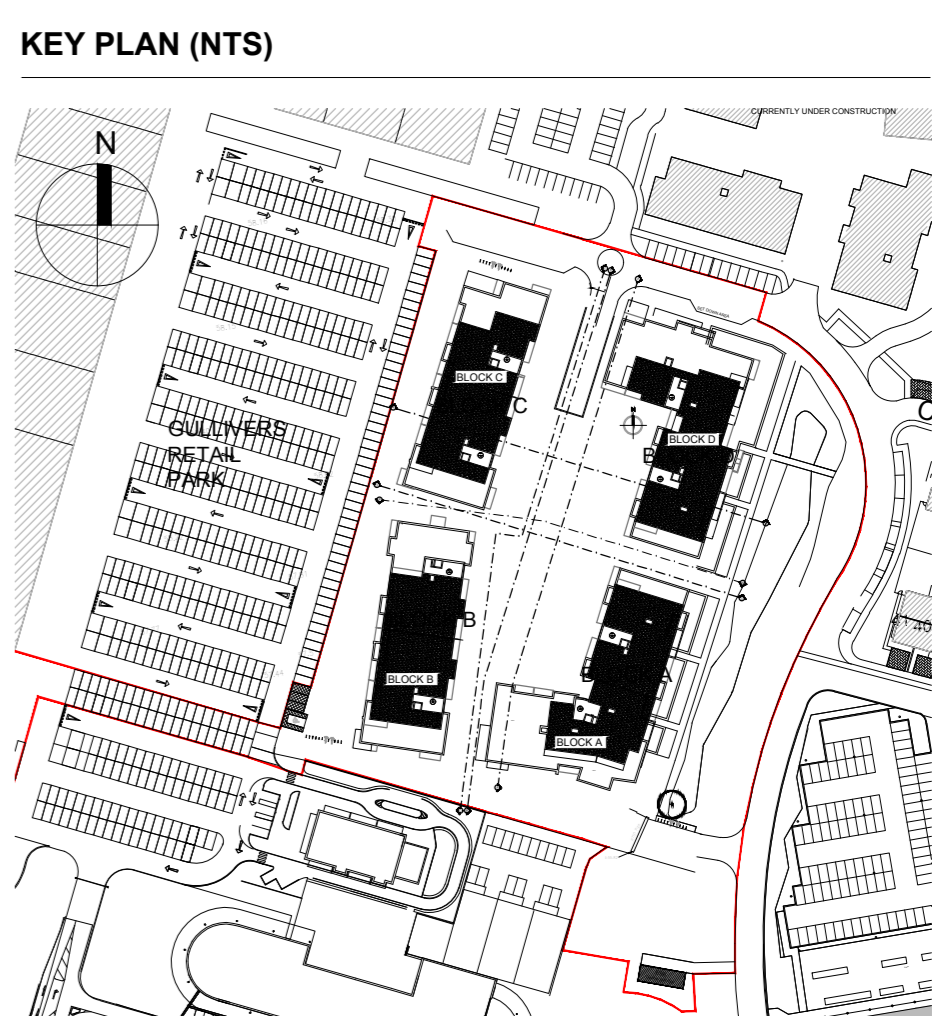

THIS DRAWING TO BE READ IN CONJUNCTION WITH ARCHITECT'S DRAWINGS, AND CONSULTANT ENGINEERS' DRAWINGS AND SPECIFICATIONS.  
 REFER TO ARCHITECT'S SITE PLAN FOR SPECIFIC NORTH ORIENTATION.

**NOTES:**  
 DO NOT SCALE FROM DRAWINGS. WORK TO FIGURED DIMENSIONS ONLY. ARCHITECT TO BE NOTIFIED OF ALL DISCREPANCIES.

REVISIONS		
DATE	DESCRIPTION	No.



PROJECT TITLE: <b>Blackwood Square, SHD</b>	DATE: Oct'19	DRAWN BY: DE
DRAWING TITLE: <b>Apartment Blocks SECOND - FIFTH FLOOR PLANS</b>	SCALE: 1:200@A	REVISION:
1 Grantham Street, Dublin 8, D08 A49Y, Ireland. Tel: 01-4788700 Fax: 01-4788711 E-Mail: arch@mcm.com	JOB NO: 14030.7	DRAWING NO: PL08