




**LEGEND**

 Dual Aspect apartments

**KEY PLAN (NTS)**

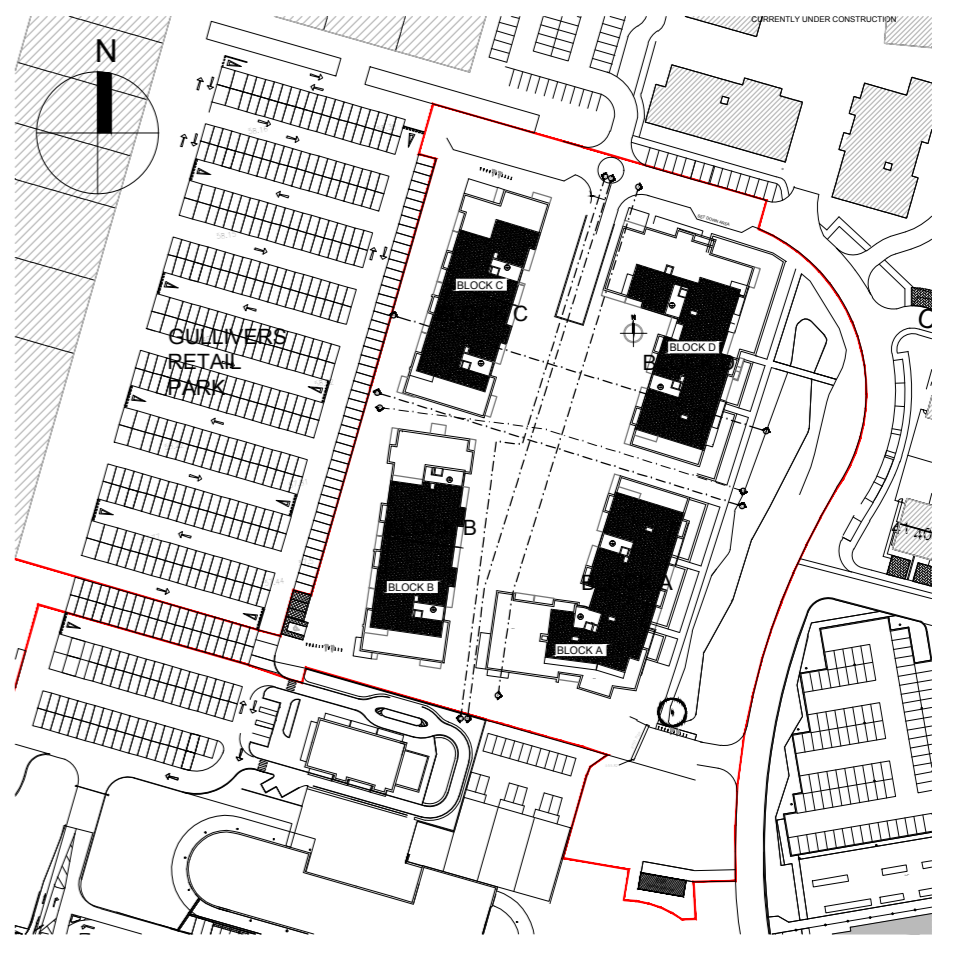

THIS DRAWING TO BE READ IN CONJUNCTION WITH ARCHITECT'S DRAWINGS, AND CONSULTANT ENGINEER'S DRAWINGS AND SPECIFICATIONS.

REFER TO ARCHITECT'S SITE PLAN FOR SPECIFIC NORTH ORIENTATION.

**NOTES:**

DO NOT SCALE FROM DRAWINGS. WORK TO FIGURED DIMENSIONS ONLY. ARCHITECT TO BE NOTIFIED OF ALL DISCREPANCIES.

REVISIONS		
DATE	DESCRIPTION	No.



PROJECT TITLE: <b>Blackwood Square, SHD</b>	DATE: Oct'19	DRAWN BY: DE
DRAWING TITLE: Apartment Blocks <b>SIXTH FLOOR PLAN</b>	SCALE: 1:200@A1	REVISION: 
1 Grantham Street, Dublin 8, D08 A45Y, Ireland Tel: 01-4788700 Fax: 01-4788711 E-Mail: arch@mcorm.com	JOB NO: 14030.7	DRAWING NO: PL09