



BLOCK C

BLOCK D


BLOCK B

BLOCK A

LEGEND

Dual Aspect apartments

KEY PLAN (NTS)

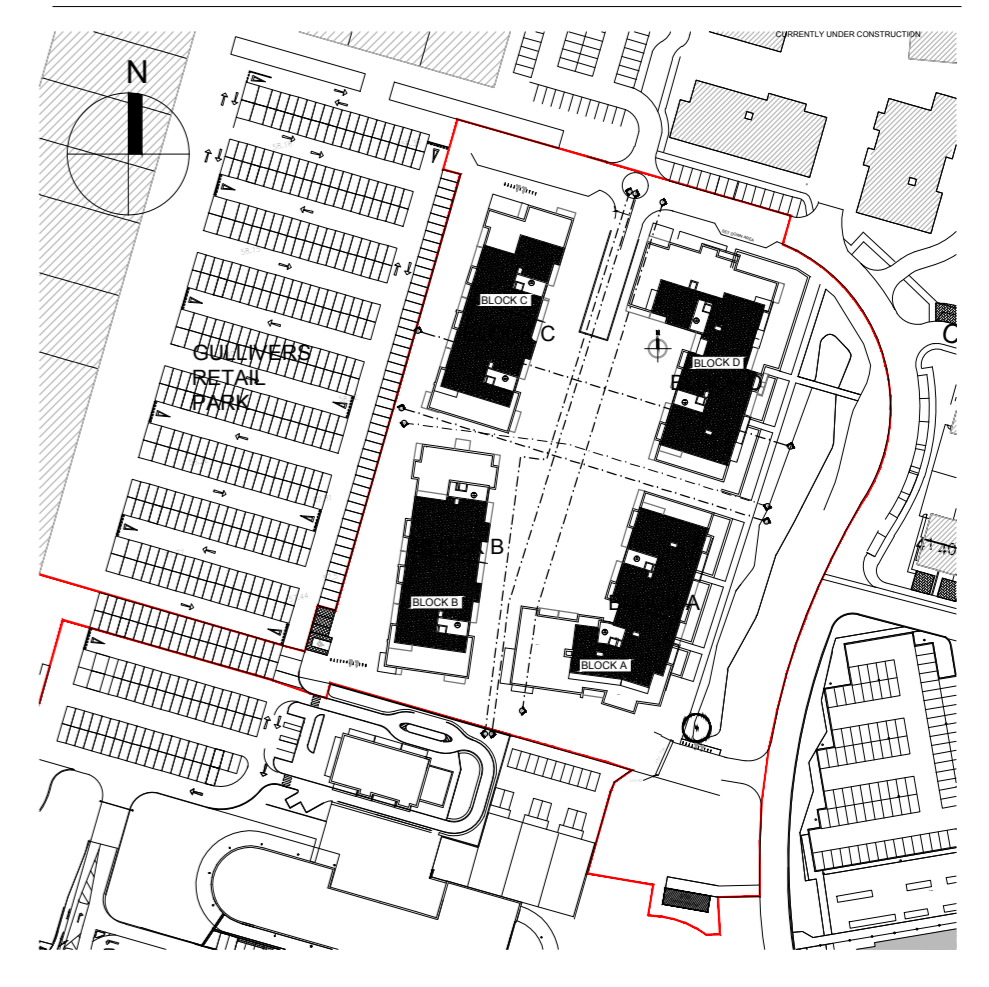

THIS DRAWING TO BE READ IN CONJUNCTION WITH ARCHITECT'S DRAWINGS, AND CONSULTANT ENGINEER'S DRAWINGS AND SPECIFICATIONS.
REFER TO ARCHITECT'S SITE PLAN FOR SPECIFIC NORTH ORIENTATION.

NOTES:

DO NOT SCALE FROM DRAWINGS. WORK TO FIGURED DIMENSIONS ONLY. ARCHITECT TO BE NOTIFIED OF ALL DISCREPANCIES.

REVISIONS		
DATE	DESCRIPTION	No.



PROJECT TITLE: Blackwood Square, SHD	DATE: Oct'19	DRAWN BY: DE
DRAWING TITLE: Apartment Blocks SEVENTH FLOOR PLAN	SCALE: 1:200@A1	REVISION:
1 Grantham Street, Dublin 8, D08 A49Y, Ireland Tel: 01-4788700 Fax: 01-4788711 E-Mail: acorn@mcom.com	JOB NO.: 14030.7	DRAWING NO.: PL10