


KEY PLAN (NTS)

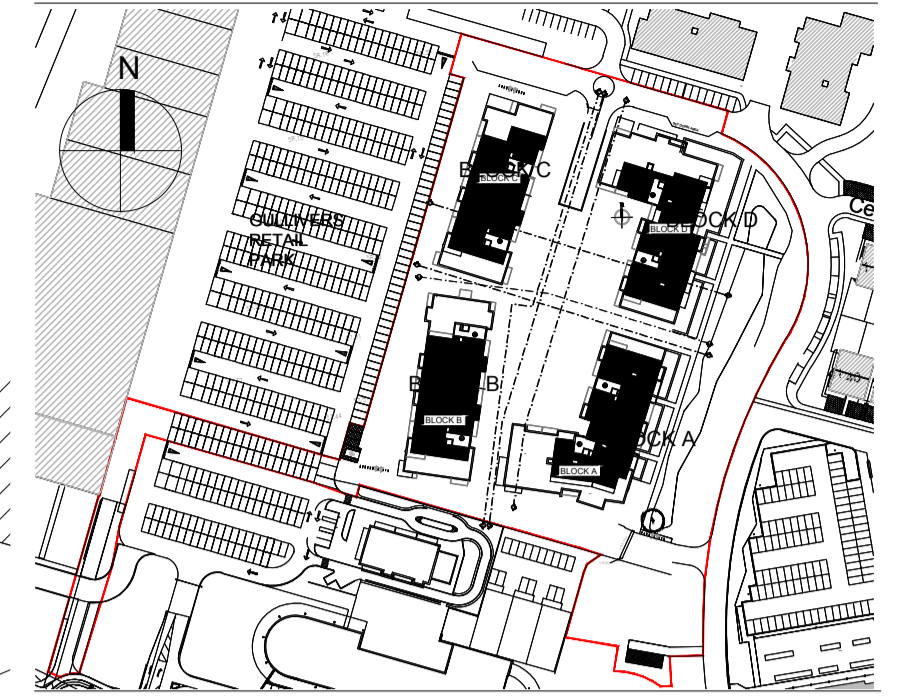

THIS DRAWING TO BE READ IN CONJUNCTION WITH ARCHITECT'S DRAWINGS, AND CONSULTANT ENGINEER'S DRAWINGS AND SPECIFICATIONS. REFER TO ARCHITECT'S SITE PLAN FOR SPECIFIC NORTH ORIENTATION.



LEGEND

- PRIVATE SPACE
- PUBLIC SPACE (potential taking in charge area)
- PUBLIC / PRIVATE BOUNDARY LINE
- GATE ACCESS TO PRIVATE OPEN SPACE
- BUILDING ACCESS TO PRIVATE OPEN SPACE

NOTES:

DO NOT SCALE FROM DRAWINGS. WORK TO FIGURED DIMENSIONS ONLY. ARCHITECT TO BE NOTIFIED OF ALL DISCREPANCIES.

REVISIONS		No.
DATE	DESCRIPTION	

M^CCROSSAN O'ROURKE MANNING ARCHITECTS

PROJECT TITLE:
Blackwood Square, SHD

DRAWING TITLE:
Private and Public Plan

Taking In Charge

1 Grantham Street, Dublin 8, D08 A9W, Ireland.
Tel: 01-4788700 Fax: 01-4788711 E-Mail: arch@mcorm.com

DATE: July 19

SCALE: 1:400@A1

JOB NO. 14030.7

DRAWING NO. PL26