



NOTE  
 ALL DIMENSIONS TO BE CHECKED ON SITE  
 NO DIMENSIONS TO BE SCALED FROM THIS DRAWING  
 THIS DRAWING IS TO BE READ IN CONJUNCTION WITH  
 RELEVANT CONSULTANTS DRAWINGS

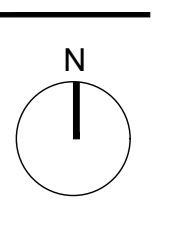

**LEGEND:**

- Planning application site boundary
- ATLAS GP LTD. OWNERSHIP
- + Location of Site Notices
- Existing building

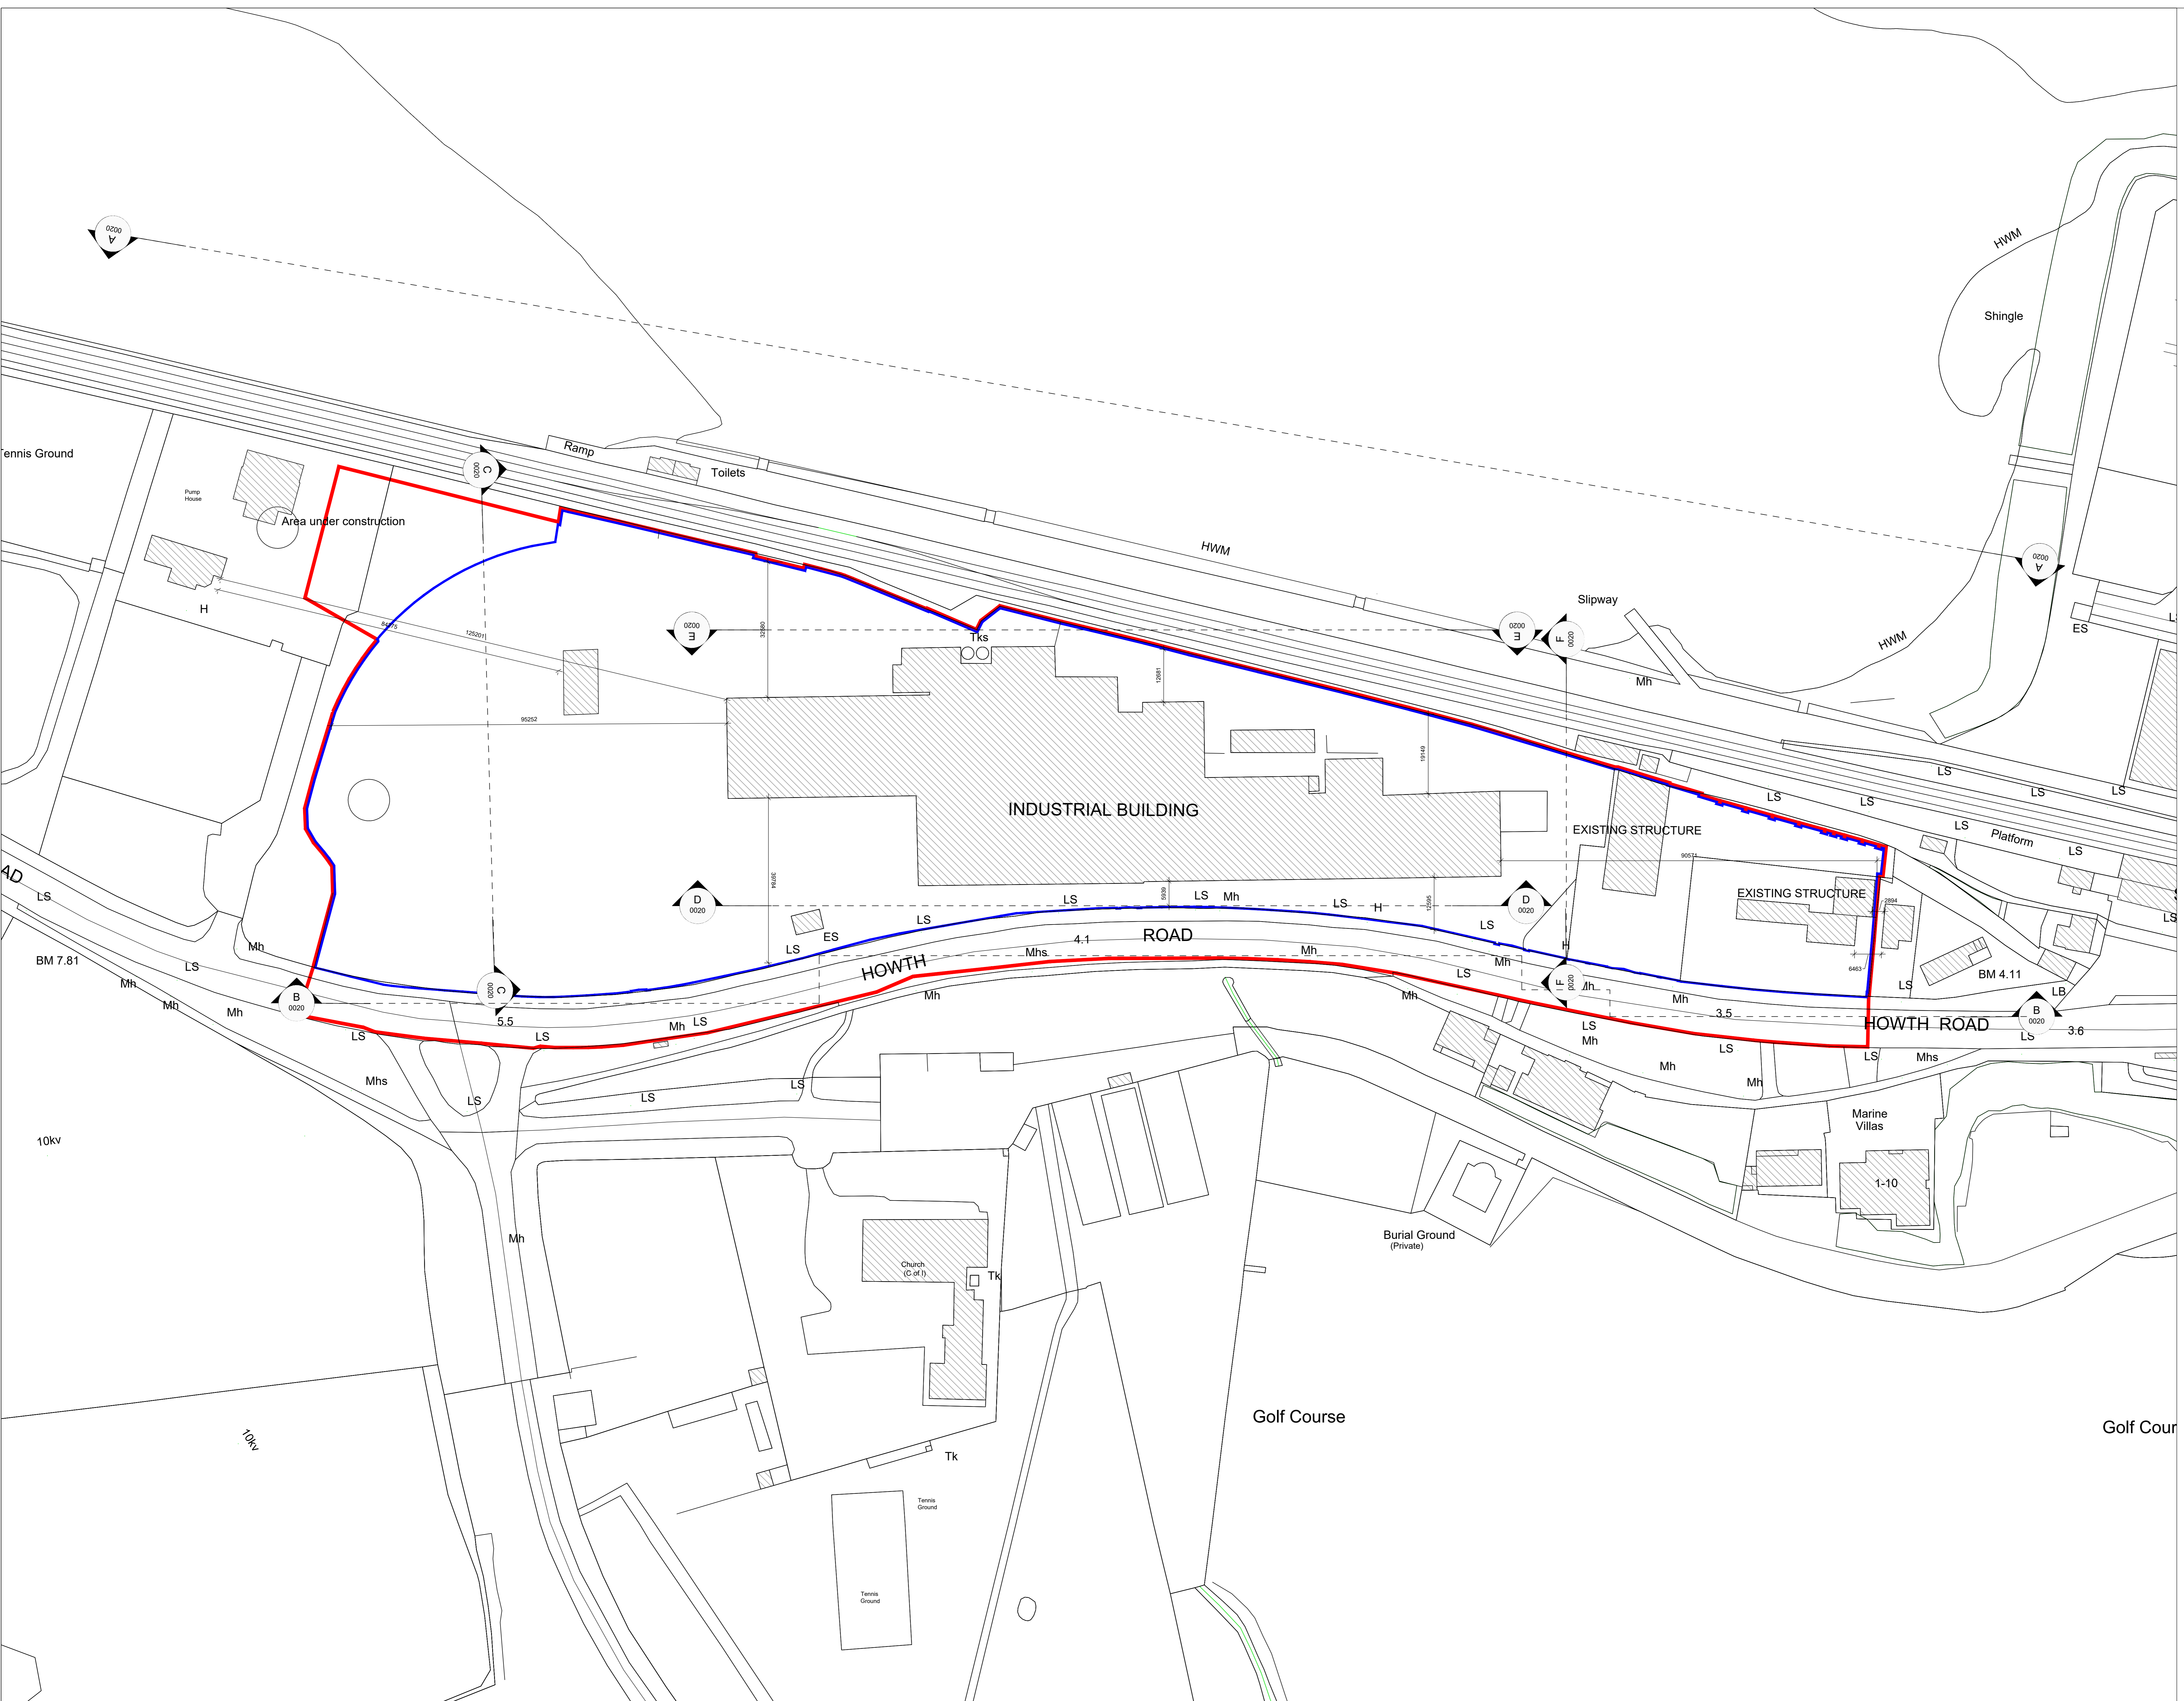

REV	DATE	DESCRIPTION	BY	CHECKED
P2	26/11/2019	ISSUED FOR PLANNING APPROVAL	DB	CU
P1	25/10/2019	ISSUED FOR FAC REQUEST	DB	AM

**PLANNING**

**Henry J Lyons**  
 51 - 54 Phoenix Street, Dublin 2, Ireland  
 T +353 (0)1 8883333 F +353 (0)1 8883322  
 hjl@hlyons.com www.hlyons.com

CLIENT:  
**ATLAS GP LIMITED**  
 PROJECT:  
**Project Claremont**

DATE	26/11/2019
SCALE	1:500 @A0
DRAWN	OT
CHECKED	DB
FILE NAME	P0002 Existing Site Plan

DRAWING  
**EXISTING SITE LAYOUT PLAN**

HLS_JOB No	950020	DRAWING NUMBER	CMRD - HIL - 00 - 01 - DR - A - 0002
DRAWING STATUS	A1 - ISSUED FOR PLANNING APPROVAL	REVISION	P2