



NOTE
ALL DIMENSIONS TO BE CHECKED ON SITE
NO DIMENSIONS TO BE SCALED FROM THIS DRAWING
THIS DRAWING IS TO BE READ IN CONJUNCTION WITH
RELEVANT CONSULTANTS DRAWINGS

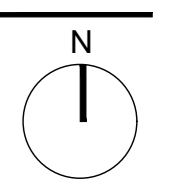

- LEGEND:**
- PLANNING APPLICATION SITE BOUNDARY
 - ATLAS GP LTD. OWNERSHIP
 - EXISTING BUILDING
 - STRUCTURE TO BE DEMOLISHED
 - TO BE DEMOLISHED

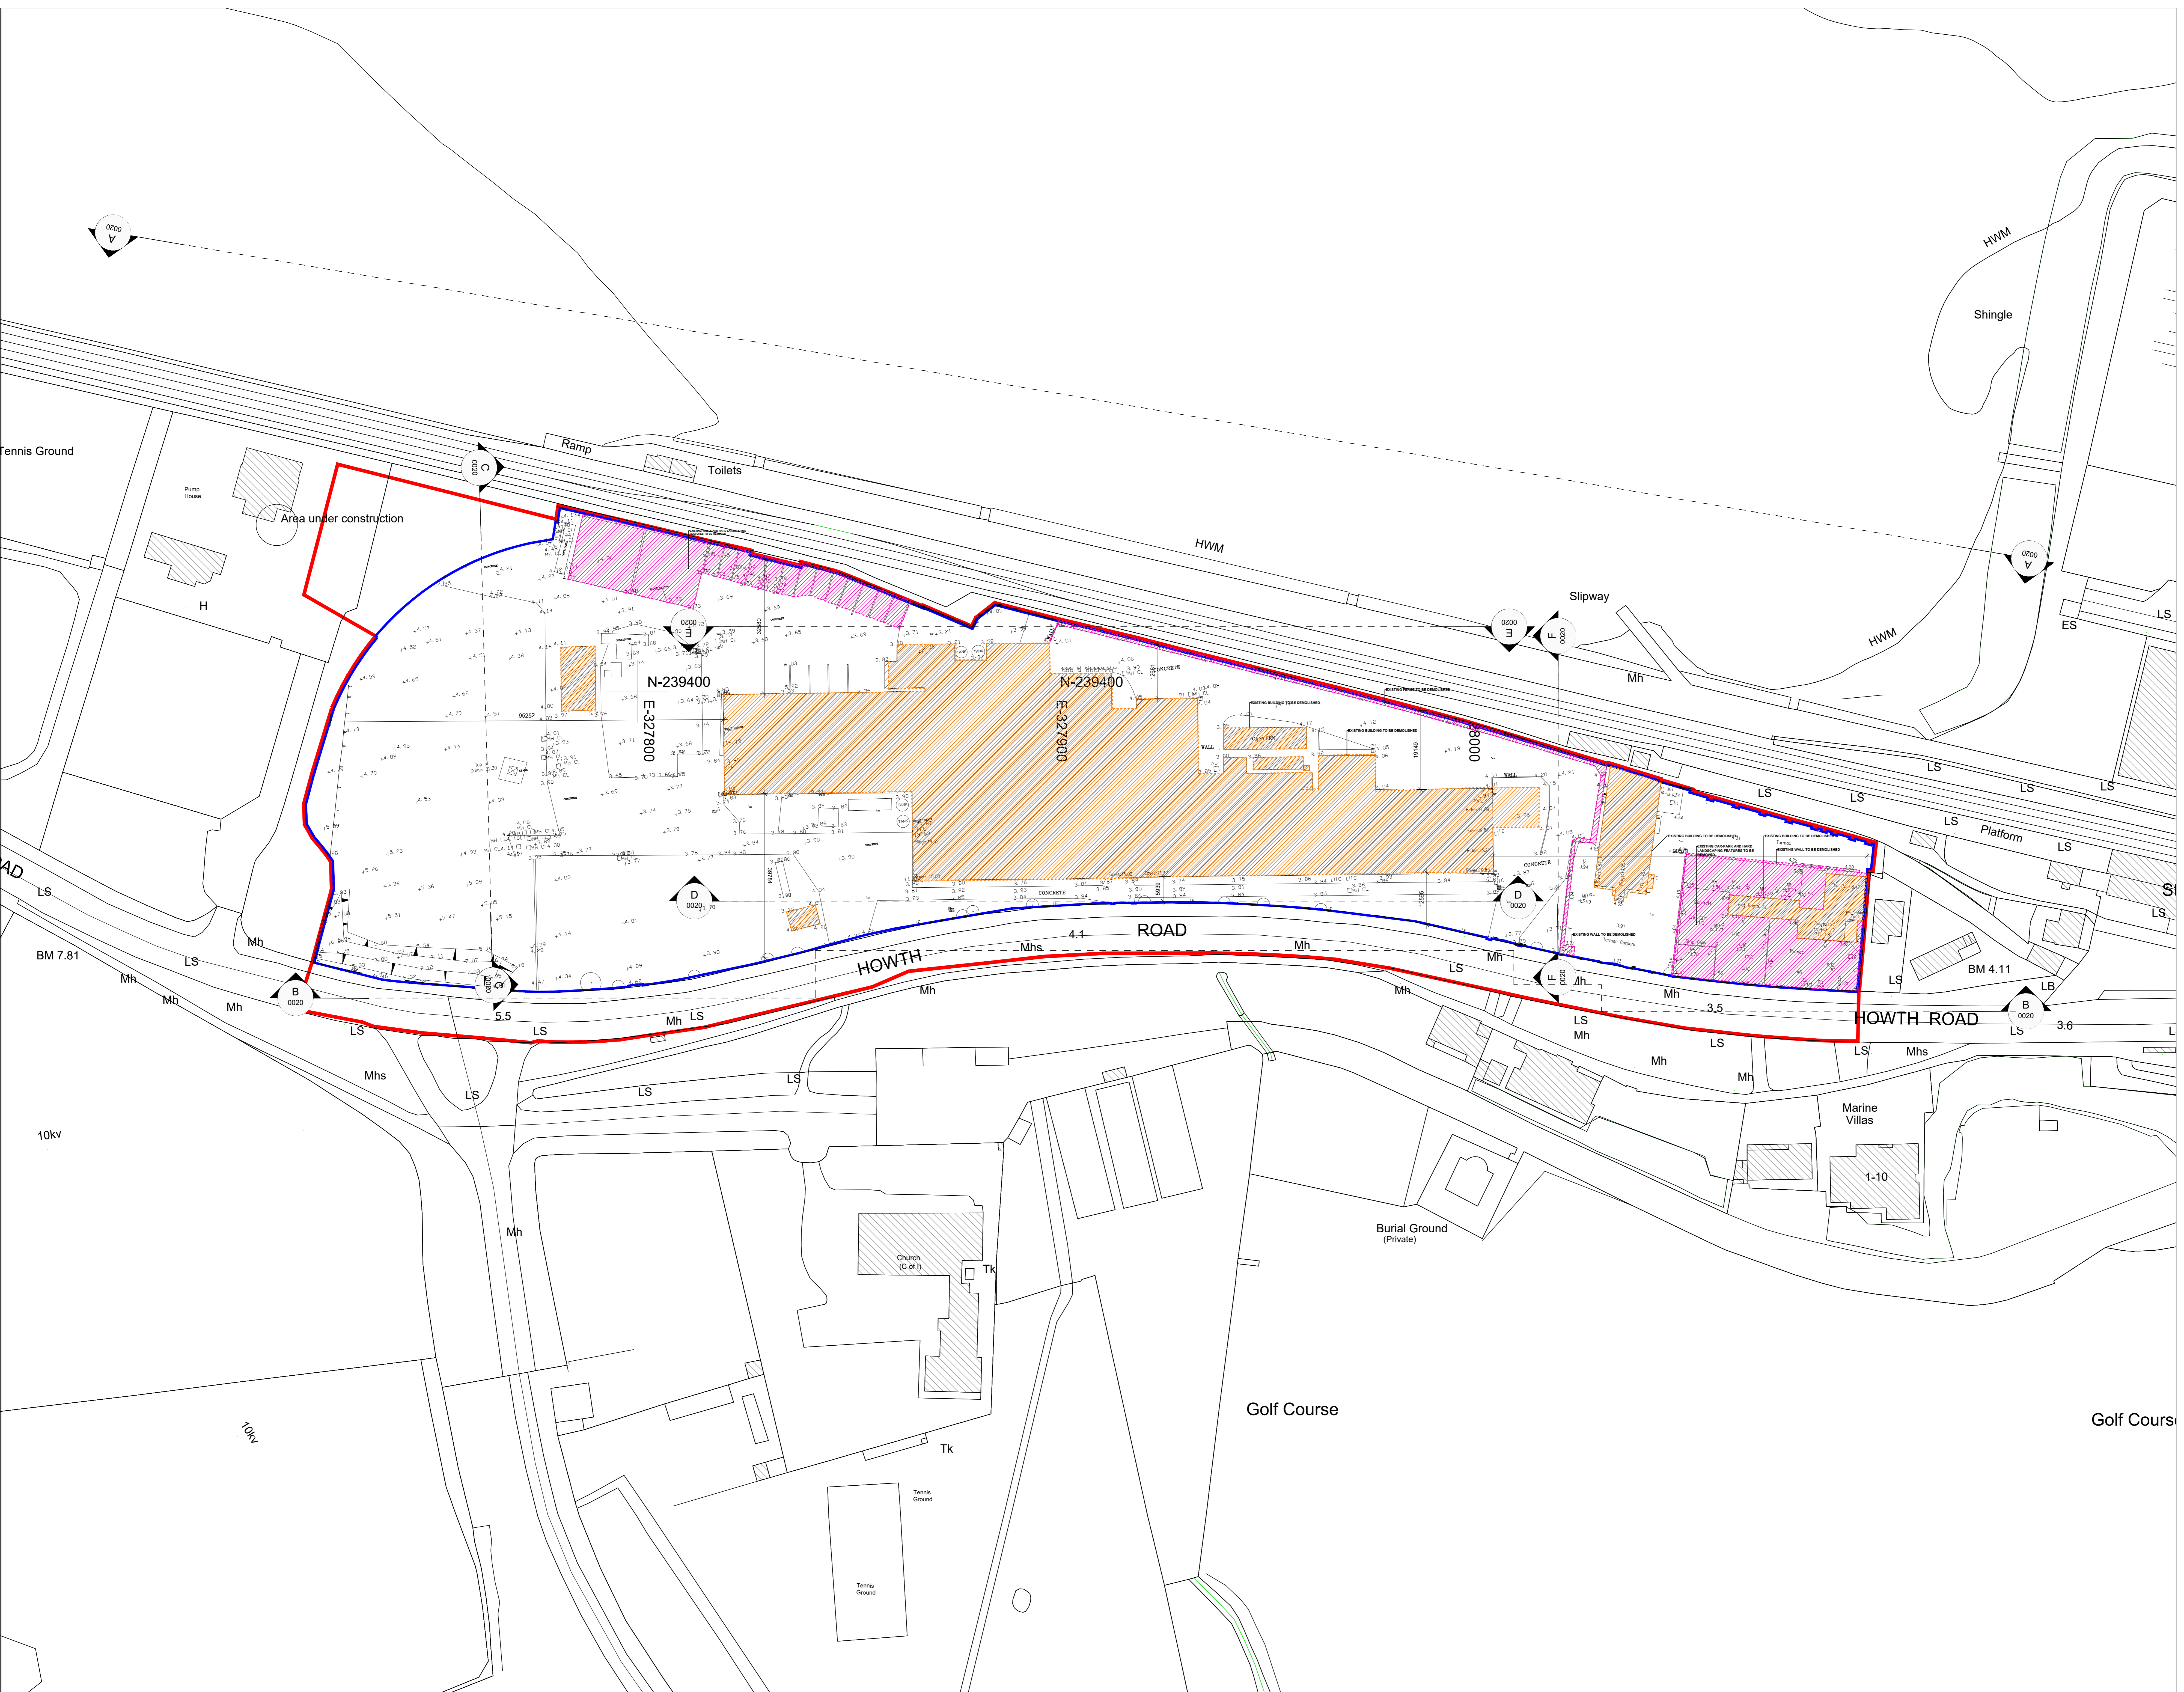

SURVEY INFORMATION
PROVIDED BY JONES
ENGINEERING ON 23.04.2019

REV	DATE	DESCRIPTION	BY	CHKD
P2	26.11.2019	ISSUED FOR PLANNING APPROVAL	DB	DB
P1	09.02.2019	ISSUED FOR P&C REQUEST	DB	DB

PLANNING

Henry J Lyons
11 - 54 Pearse Street, Dublin 2, Ireland
T +353 (0)1 8883333 F +353 (0)1 8883322
HJ@hlyons.com www.hlyons.com

CLIENT
ATLAS GP LIMITED
PROJECT
Project Claremont

DATE	26.11.2019
SCALE	1:500 @A0
DRAWN	DB
CHECKED	DB
FILE NAME	P0003 Existing Site Plan - Demolition
DRAWING	

EXISTING SITE DEMOLITION PLAN

H/A JOB No	950520	DRAWING NUMBER	CMRD - HUL - 00 - 01 - DR - A - 0003
DRAWING STATUS	A1 - ISSUED FOR PLANNING APPROVAL	REVISION	P2

COPYRIGHT
T:\jobs\90\950520 Project Claremont\CAD\Planning\P0003 Site