

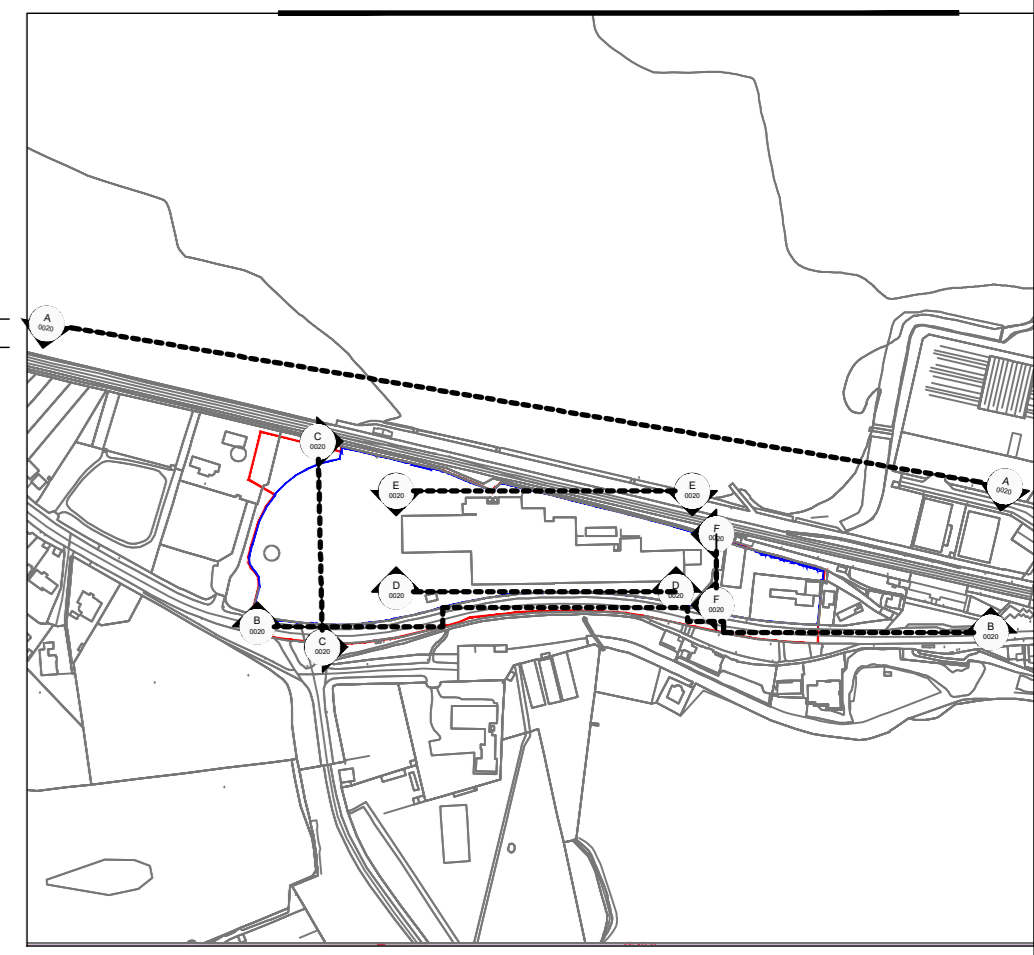



NOTE  
ALL DIMENSIONS TO BE CHECKED ON SITE  
NO DIMENSIONS TO BE SCALED FROM THIS DRAWING  
THIS DRAWING IS TO BE READ IN CONJUNCTION WITH  
RELEVANT CONSULTANTS DRAWINGS

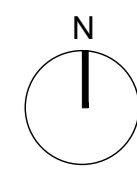


KEY PLAN

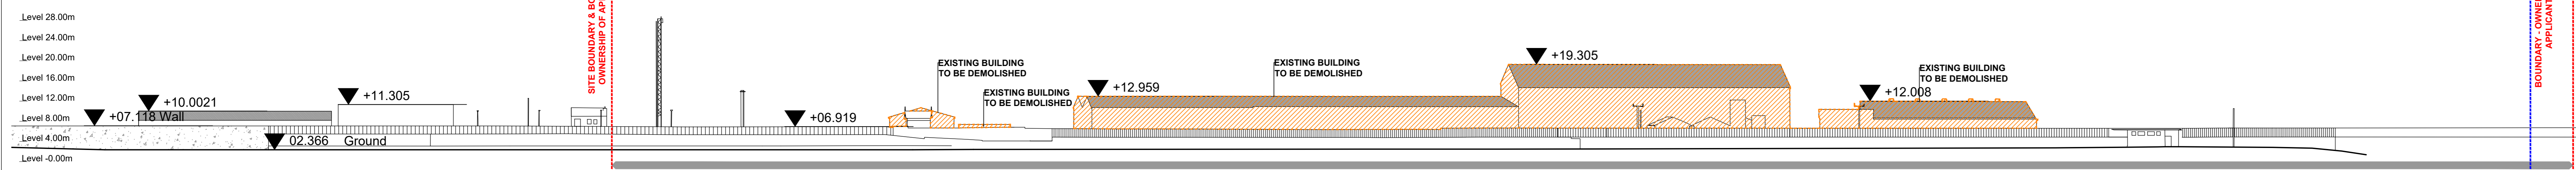


A Elevation D - Existing North Contextual Elevation - Demolition  
SCALE: 1:500

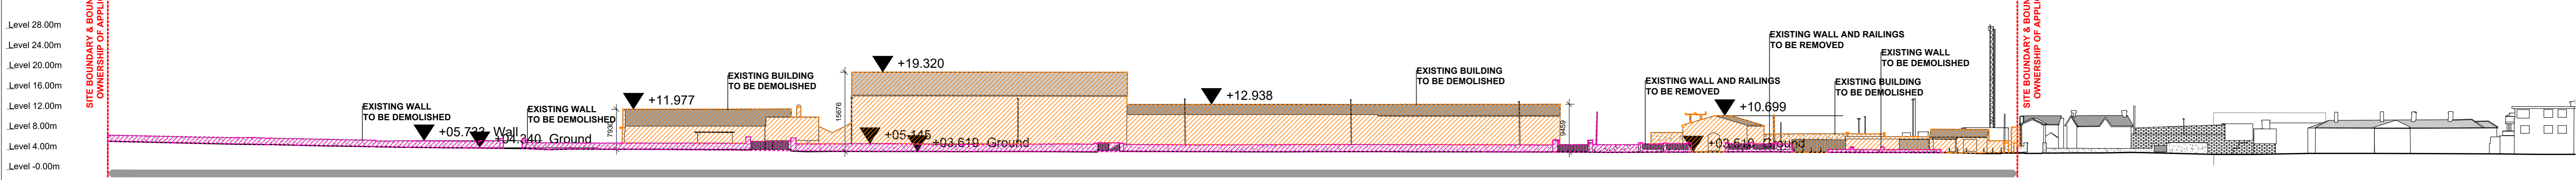


B Elevation B - Existing Contextual South Elevation - Demolition  
SCALE: 1:500

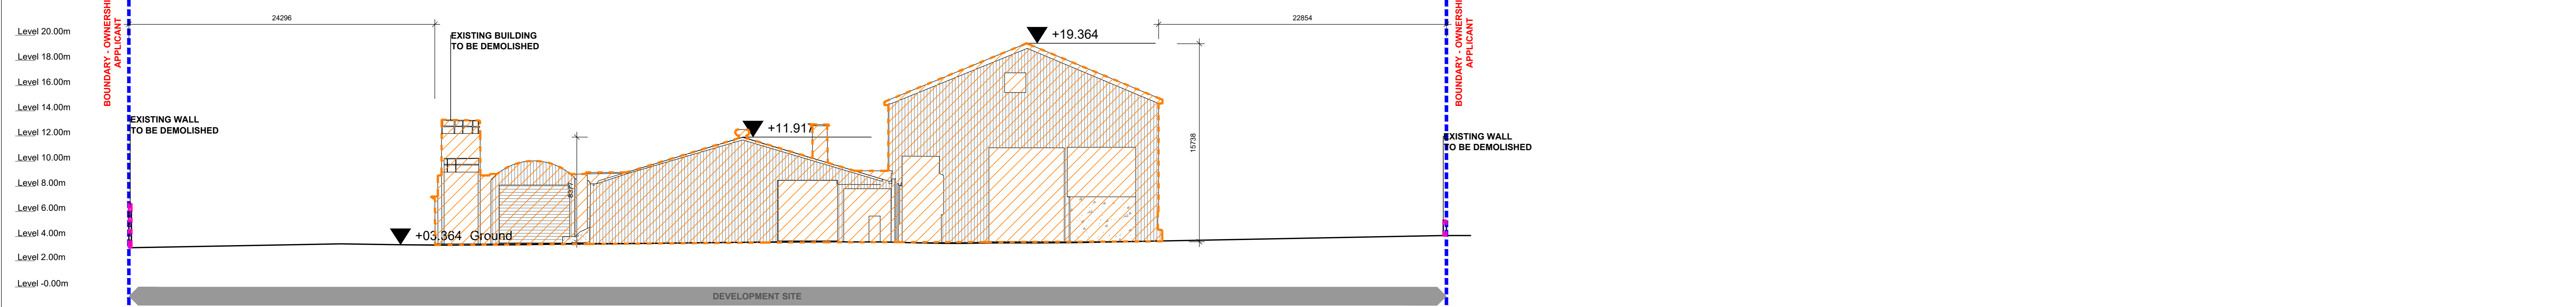


C Elevation B - Existing West Elevation - Demolition  
SCALE: 1:200

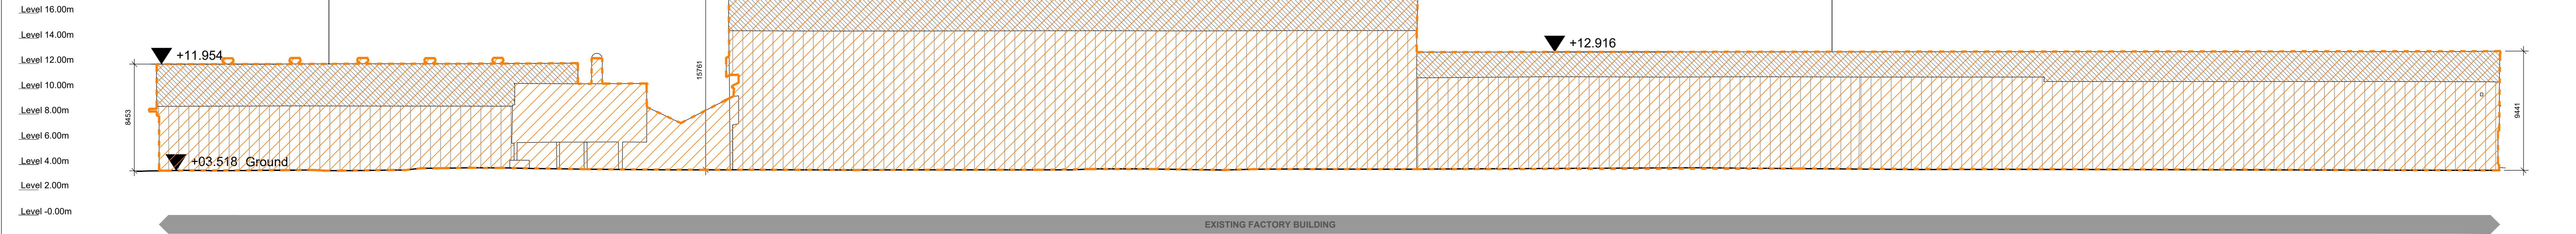

D Elevation A - Existing South Elevation - Demolition  
SCALE: 1:200

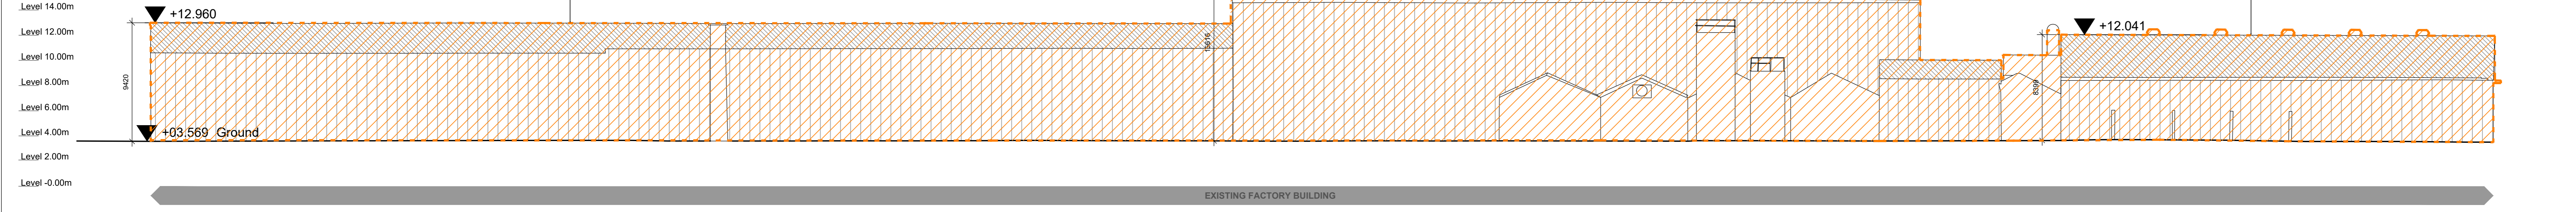

E Elevation B - Existing North Elevation - Demolition  
SCALE: 1:200

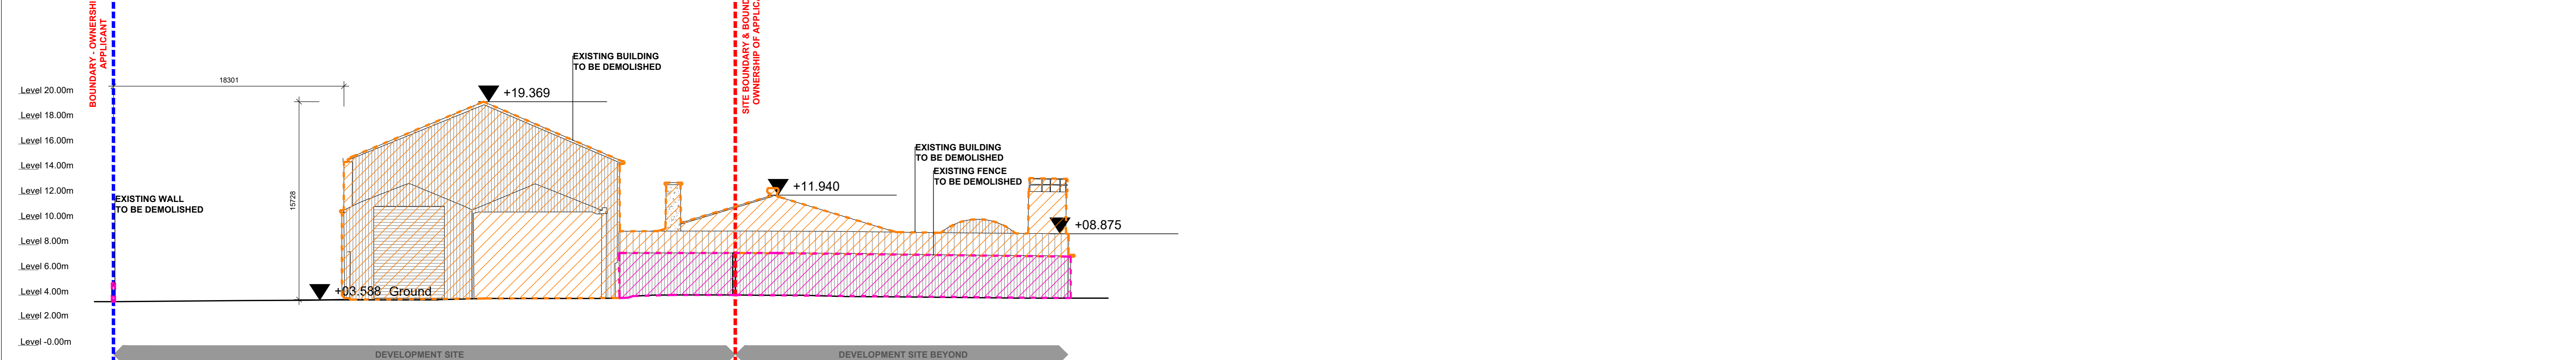

F Elevation B - Existing East Elevation - Demolition  
SCALE: 1:200

- LEGEND:**
- Planning application site boundary
  - ATLAS GP LTD. OWNERSHIP
  - Existing building or feature to be demolished
  - Existing landscape feature to be demolished

REV	DATE	DESCRIPTION	BY	CHKD
P1	25.11.2019	ISSUED FOR PLANNING APPROVAL	DR	CU
P2	25.11.2019	ISSUED FOR PLANNING APPROVAL	DR	CU

**PLANNING**

**Henry J Lyons**

51 - 54 Phoenix Grove, Dublin 2, Ireland  
T +353 (0)1 8883333 F +353 (0)1 8883332  
hjl@hjl Lyons.com www.hjl Lyons.com

CLIENT: ATLAS GP LIMITED  
PROJECT: Project Claremont

DATE	25.11.2019
SCALE	1:500 / 1:200 @A0
DRAWN	DT
CHECKED	DR
FILE NAME	P0020 Existing Site Elevations - Demolition
DRAWING	
EXISTING SITE DEMOLITION ELEVATIONS	
HLS JOB No	DRAWING NUMBER
950520	CMRD - HUL - 00 - 01 - DR - A - 0020
DRAWING STATUS	REVISION
A1 - ISSUED FOR PLANNING APPROVAL	P2

Copyright ©