



01  
PL2007  
PROPOSED CONTINUOUS HOUSES WEST ELEVATION  
SCALE 1:500




02  
PL2007  
PROPOSED CONTINUOUS HOUSES WEST ELEVATION  
SCALE 1:200

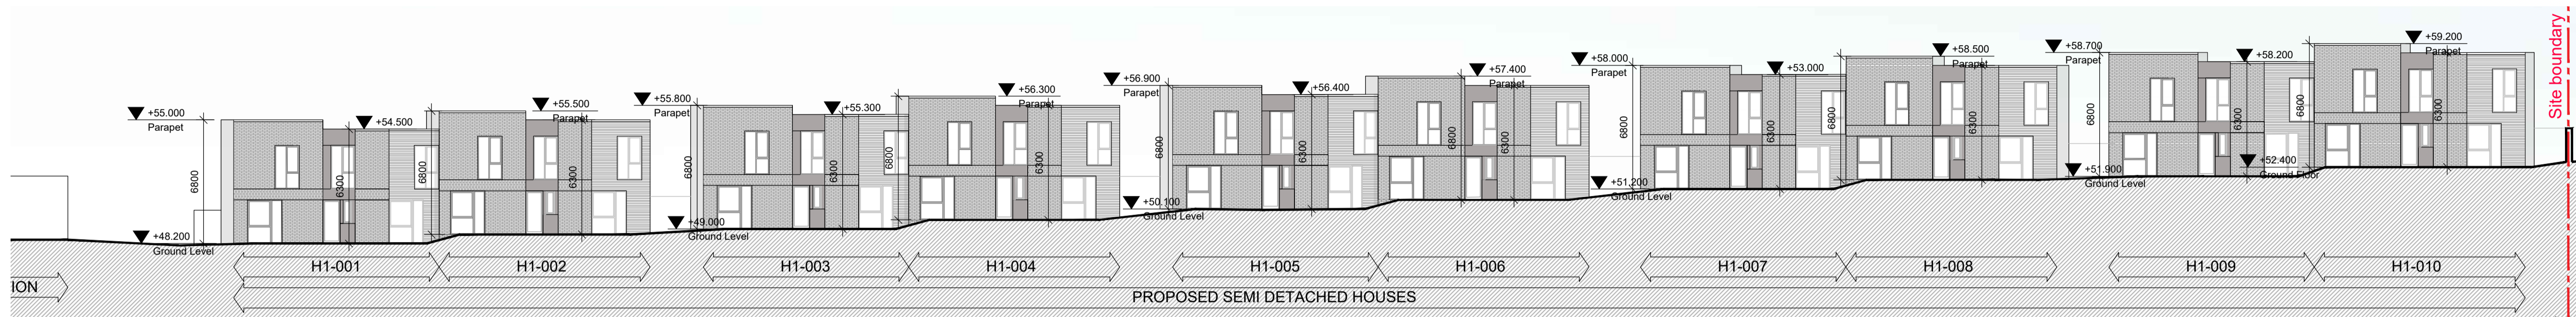


03  
PL2007  
PROPOSED CONTINUOUS HOUSES EAST ELEVATION  
SCALE 1:500

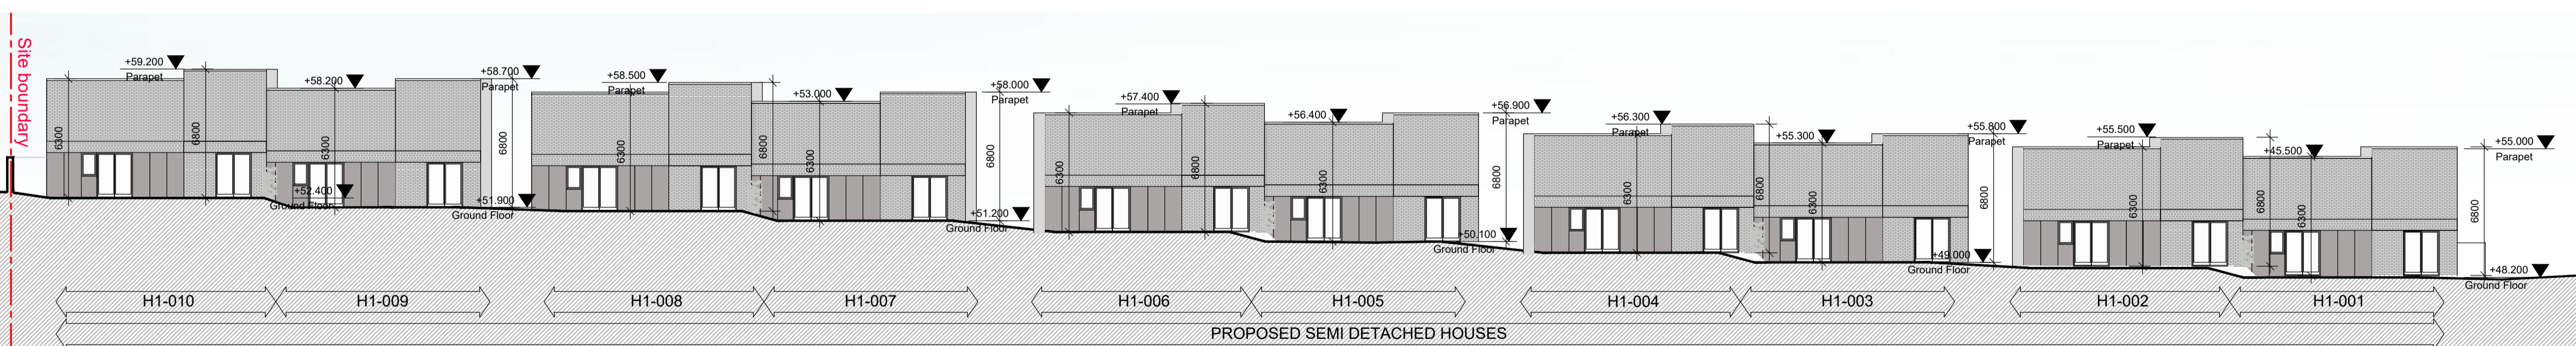

04  
PL2007  
PROPOSED CONTINUOUS HOUSES EAST ELEVATION  
SCALE 1:200

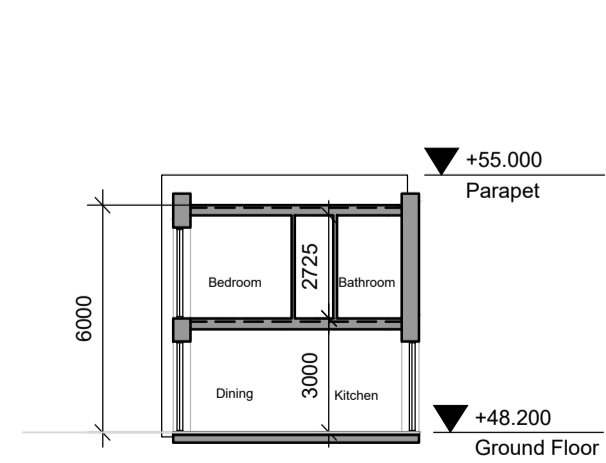


SECTION A

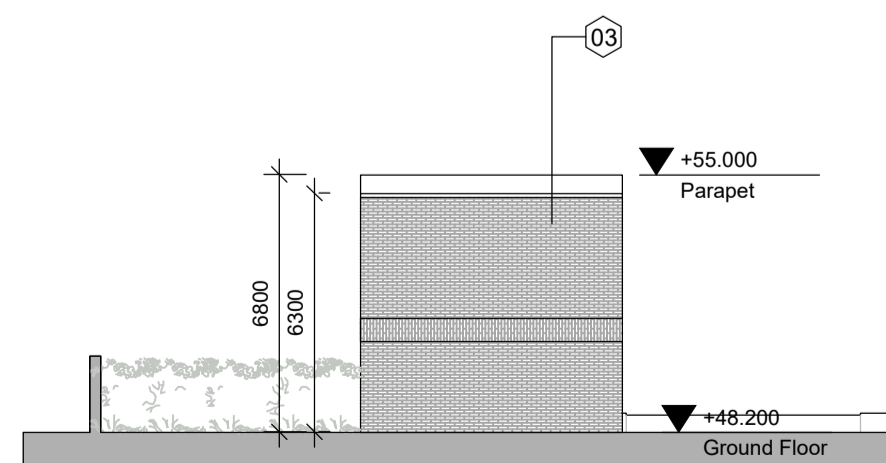


NORTH ELEVATION



EAST ELEVATION

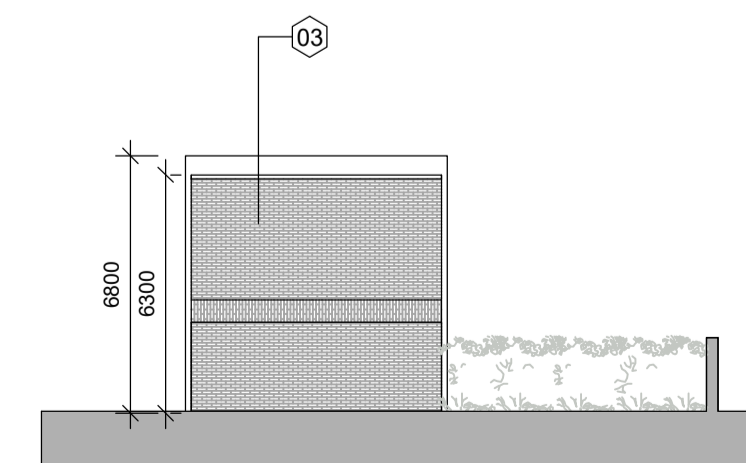

SOUTH ELEVATION

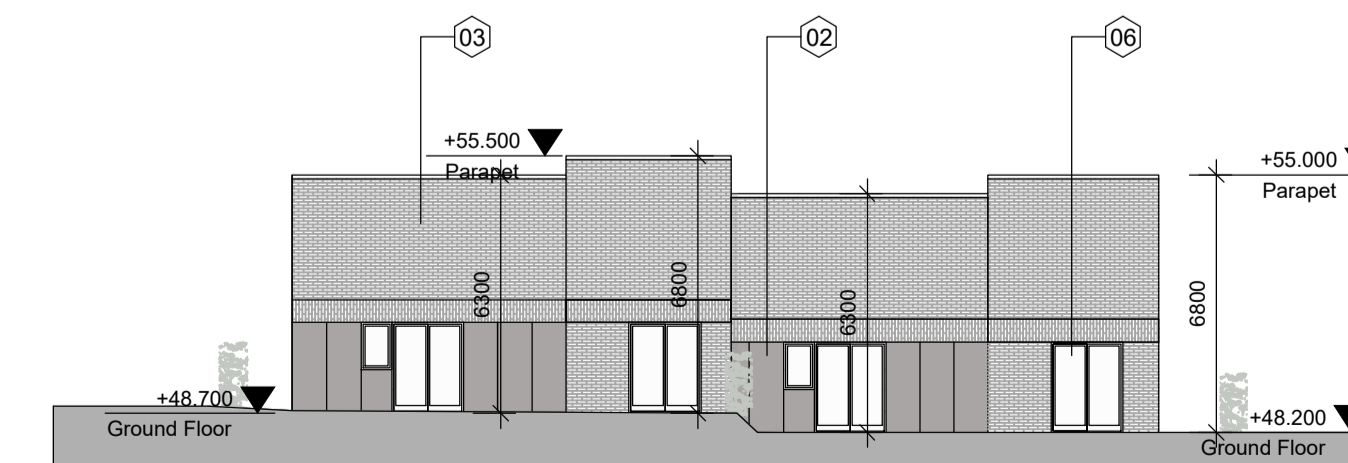


WEST ELEVATION

05  
PL2007  
PROPOSED HOUSES ELEVATIONS  
SCALE 1:200

NOTE  
ALL DIMENSIONS TO BE CHECKED ON SITE  
NO DIMENSIONS IS TO BE SCALED FROM THIS DRAWING  
THIS DRAWING IS TO BE READ IN CONJUNCTION WITH  
RELEVANT CONSULTANTS DRAWINGS

KEY PLAN

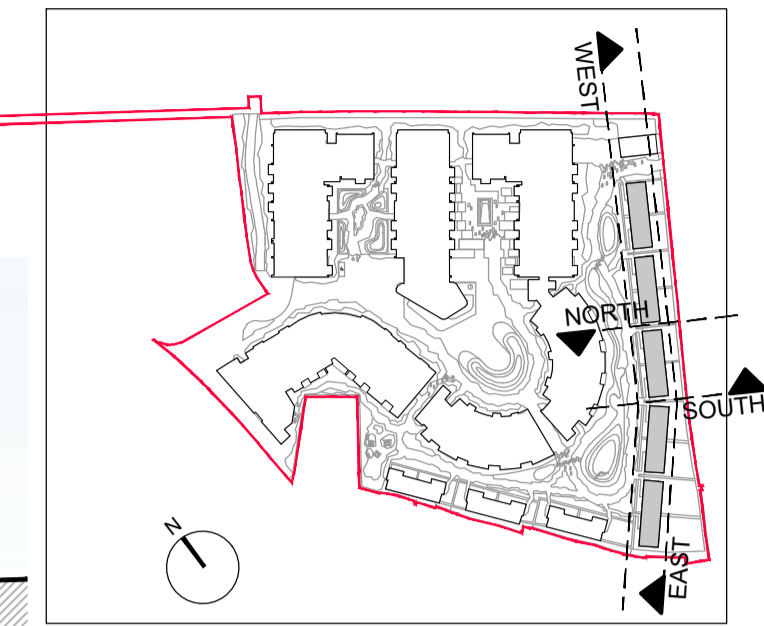

MATERIAL LEGEND:

- 01 SELECTED PLASTER RENDER FINISH
- 02 SELECTED BRONZE ANODISED COLOUR CLADDING PANEL
- 03 SELECTED BRICK FINISH 1 - BUFF BRICK TONE
- 04 CLEAR GLASS BALUSTRADE
- 05 INTAKE/EXTRACT GRILL IN SELECTED BRONZE ANODISED COLOUR
- 06 BRONZE COLOURED ANODISED ALUMINIUM GLAZING SYSTEM WITH SELECTED OPENING DOOR SLIDER
- 07 BRONZE COLOURED ANODISED ALUMINIUM WINDOW FRAME WITH INTEGRATED GRILL
- 08 SELECTED BRICK FINISH 2 - DARK COLOURED PIGMENT
- 09 SELECTED BACK PAINTED GLASS PANEL
- 10 SELECTED BUFF BRICK FINISH - RECESSED COURSEING
- 11 BRONZE COLOURED ANODISED ALUMINIUM WINDOW FRAME

REV	DATE	DESCRIPTION	CHKD	DRN
B	01.11.2019	Issued for Planning	SA	NF
A	07.06.2019	Issued for Planning	SA	DS

PLANNING

Henry J Lyons

CLIENT  
CORNEL LIVING LIMITED

PROJECT  
CORNELSCOURT RESIDENTIAL DEVELOPMENT,  
CABINTEELY,  
DUBLIN 18.

JOB NUMBER: 95-0558  
DATE: JUNE 2019  
SCALE: 1:200@A1  
DRAWN: NF  
CHECKED: SA  
FILE NAME: PL\_2007-2008 Proposed Elevations - houses

DRAWING  
PROPOSED HOUSES  
ELEVATIONS

BLOCK DRAWING NUMBER ZONE REVISION

PL2007 B

© Henry J Lyons  
T:\jobs\90-950558 Cornelscourt Residential Development\CAD\Planning