




01 PROPOSED HOUSES ROOF PLAN
SCALE 1:200

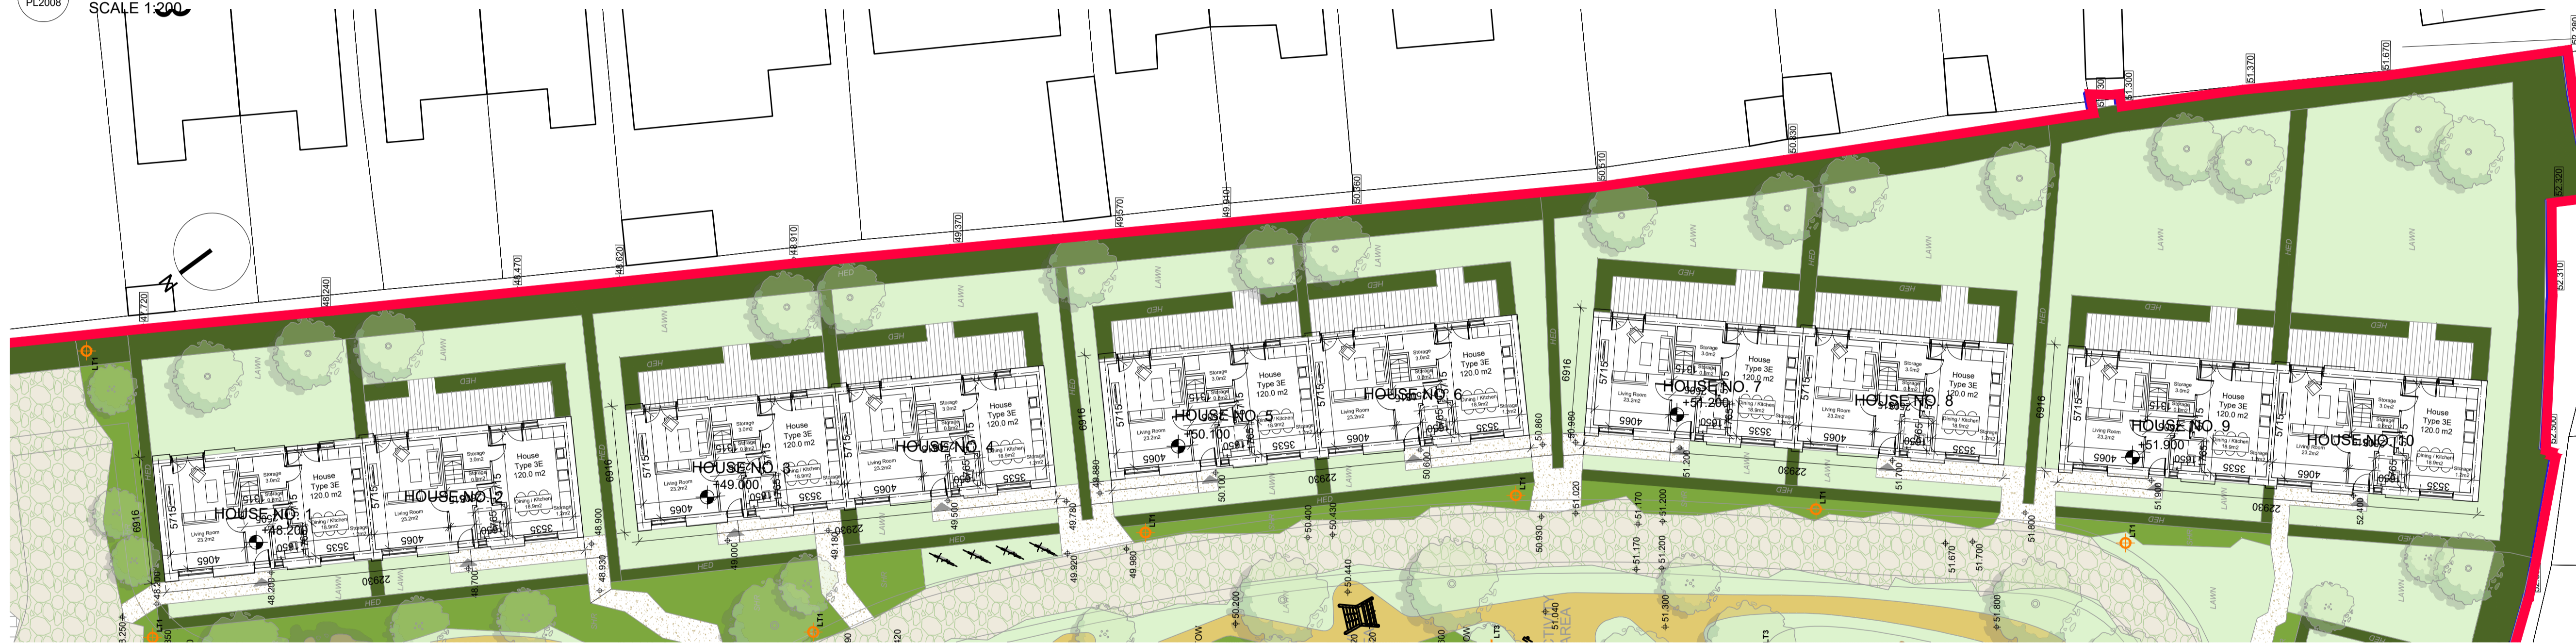


02 PROPOSED HOUSES GROUND FLOOR PLAN
SCALE 1:200



03 PROPOSED HOUSES FIRST FLOOR PLAN
SCALE 1:200

NOTE:
ALL DIMENSIONS TO BE CHECKED ON SITE
NO DIMENSIONS TO BE SCALED FROM THIS DRAWING
THIS DRAWING IS TO BE READ IN CONJUNCTION WITH
RELEVANT CONSULTANTS DRAWINGS

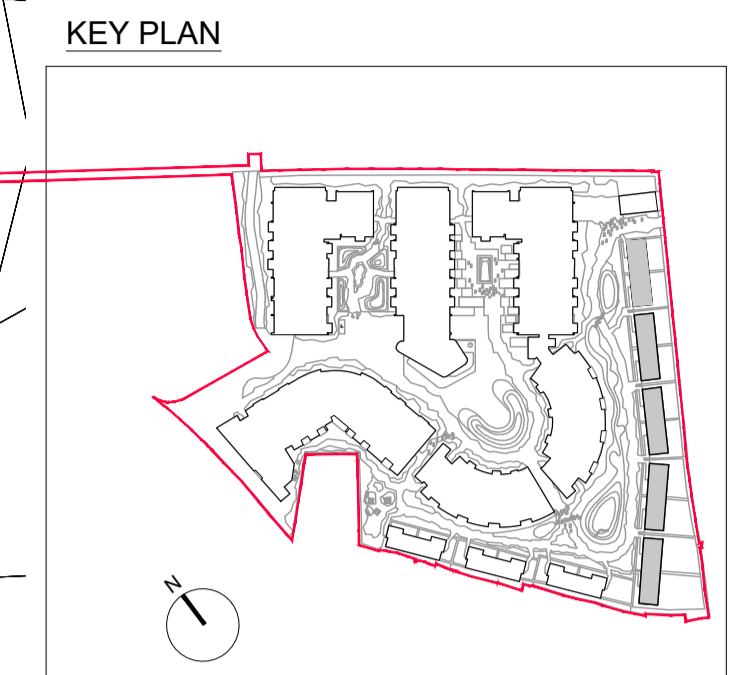

MATERIAL LEGEND:

- 01 SELECTED PLASTER RENDER FINISH
- 02 SELECTED BRONZE ANODISED COLOUR CLADDING PANEL
- 03 SELECTED BRICK FINISH - BUFF BRICK TONE
- 04 CLEAR GLASS BALUSTRADE
- 05 INTAKE/EXTRACT GRILL IN SELECTED BRONZE ANODISED COLOUR
- 06 BRONZE COLOURED ANODISED ALUMINIUM GLAZING SYSTEM WITH SELECTED OPENING DOOR GLIDER
- 07 BRONZE COLOURED ANODISED ALUMINIUM WINDOW FRAME WITH INTEGRATED GRILL
- 08 SELECTED BRICK FINISH - DARK COLOURED PIGMENT
- 09 SELECTED BACK PAINTED GLASS PANEL
- 10 SELECTED BUFF BRICK FINISH - RECESSED COURSEING
- 11 BRONZE COLOURED ANODISED ALUMINIUM WINDOW FRAME

B	01.11.2019	Issued for Planning	SA	NF
A	07.06.2019	Issued for Planning	SA	DS
REV	DATE	DESCRIPTION	CHKD	DRN

PLANNING

Henry J Lyons

CLIENT
CORNEL LIVING LIMITED

PROJECT
CORNELSCOURT RESIDENTIAL DEVELOPMENT,
CABINTEELY,
DUBLIN 18.

JOB NUMBER: 95-0558
DATE: JUNE 2019
SCALE: 1:200@A1
DRAWN: NF
CHECKED: SA
FILE NAME: PL_2007-2008 Proposed Elevations - houses

**PROPOSED HOUSES
PLANS**

BLOCK DRAWING NUMBER ZONE REVISION
PL2008 B