



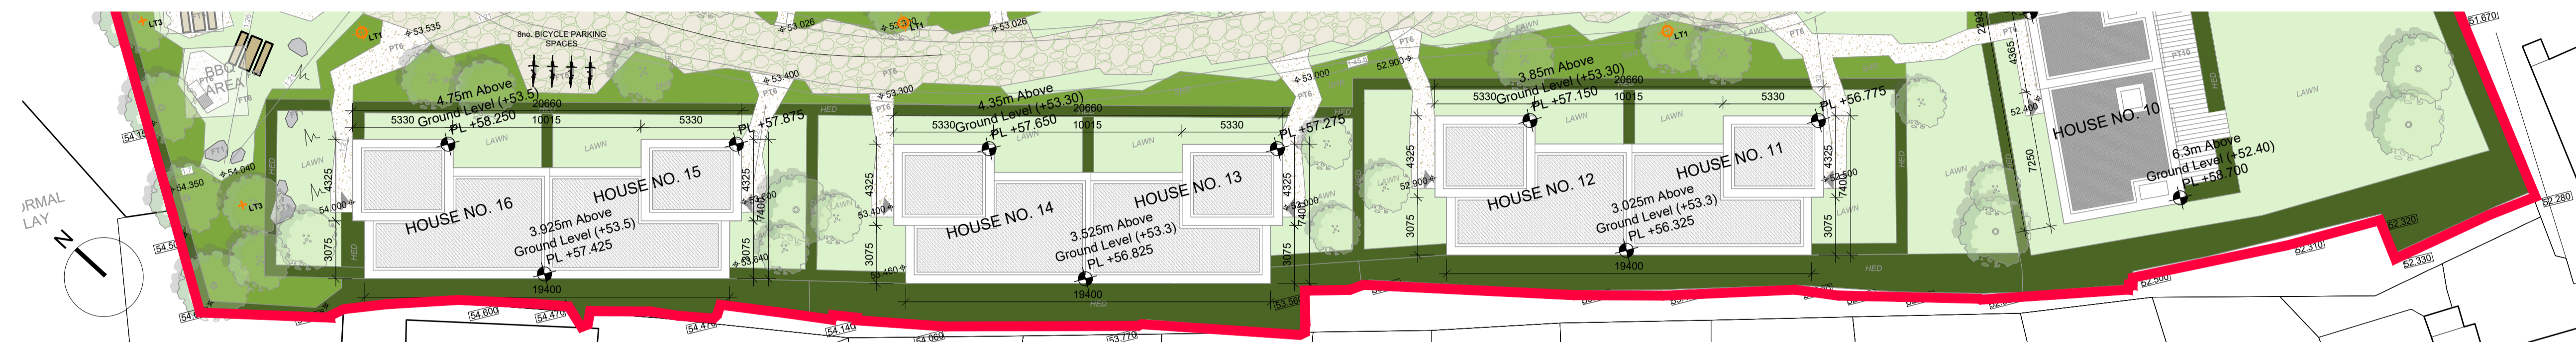


01 PROPOSED BUNGALOWS GROUND FLOOR PLAN
SCALE 1:200




02 PROPOSED BUNGALOWS ROOF PLAN
SCALE 1:200

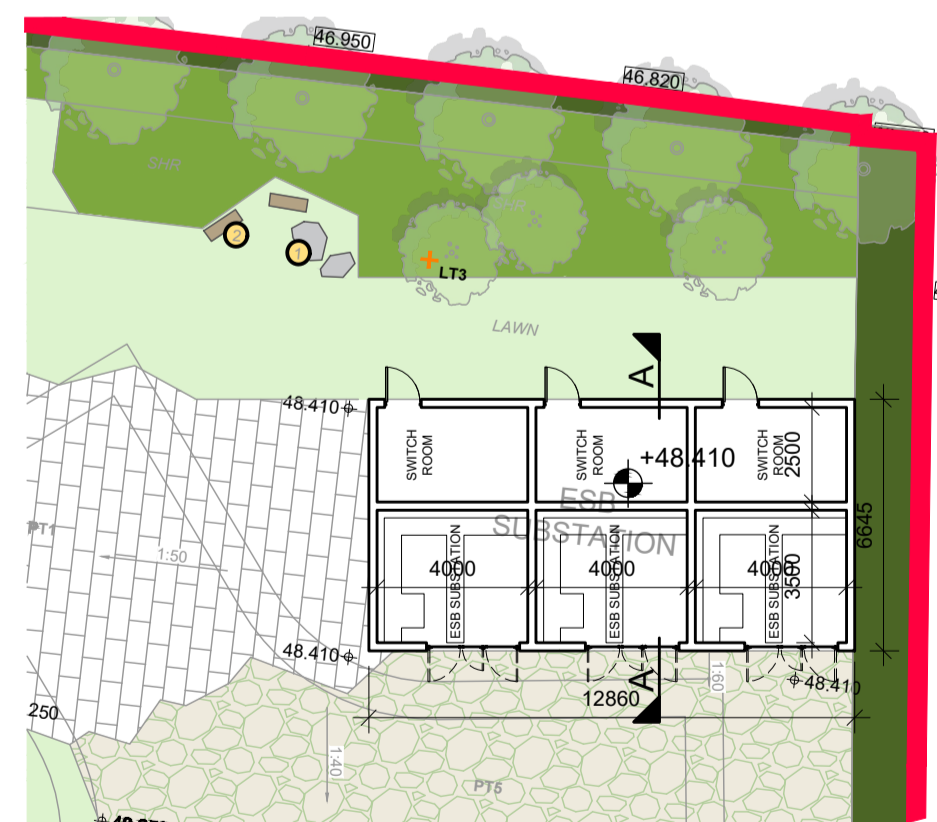


03 PROPOSED ESB SUBSTATION
SCALE 1:200

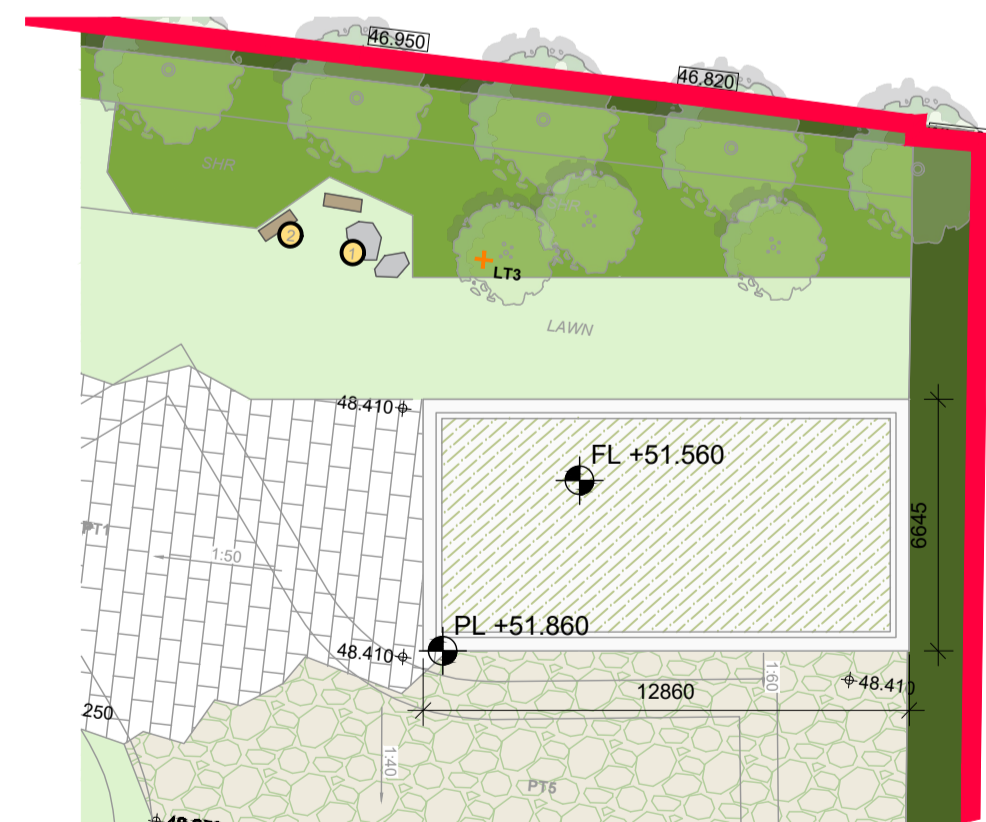


ROOF PLAN

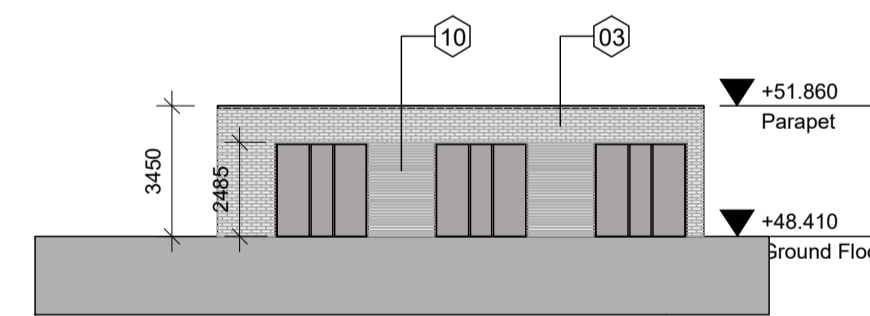


ELEVATION SOUTH

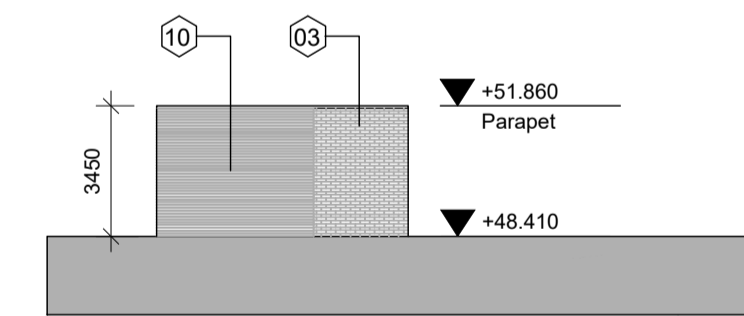


ELEVATION EAST

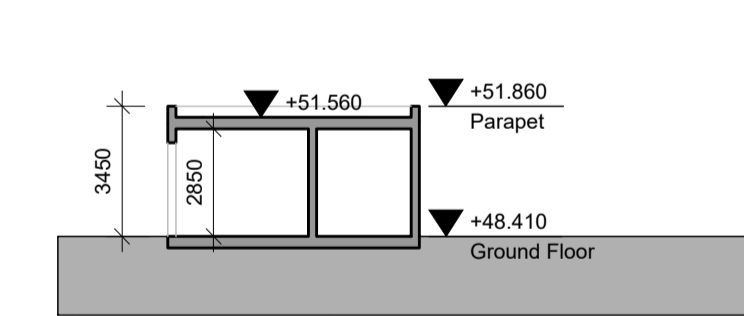

SECTION A

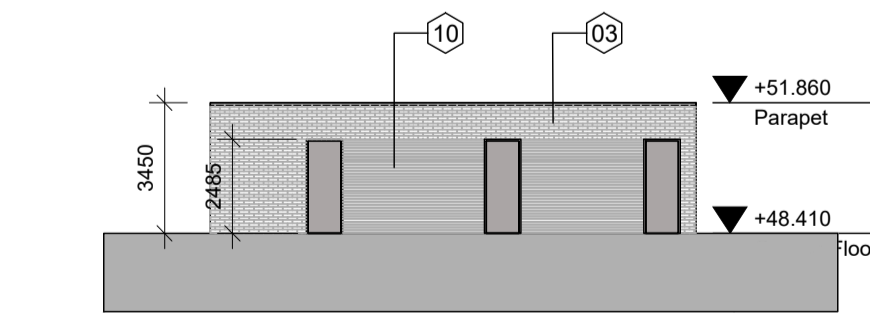


ELEVATION NORTH

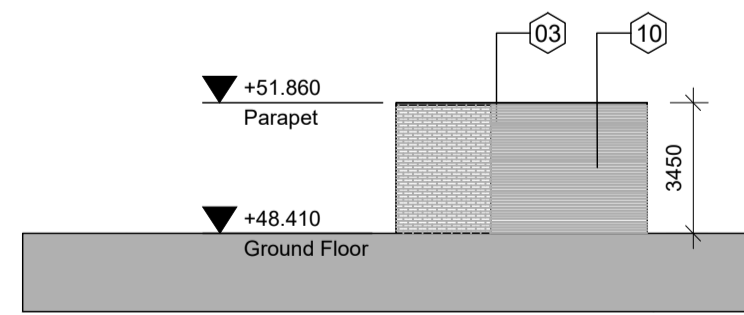

ELEVATION WEST

NOTE
ALL DIMENSIONS TO BE CHECKED ON SITE
NO DIMENSIONS TO BE SCALED FROM THIS DRAWING
THIS DRAWING IS TO BE READ IN CONJUNCTION WITH
RELEVANT CONSULTANTS DRAWINGS

KEY PLAN

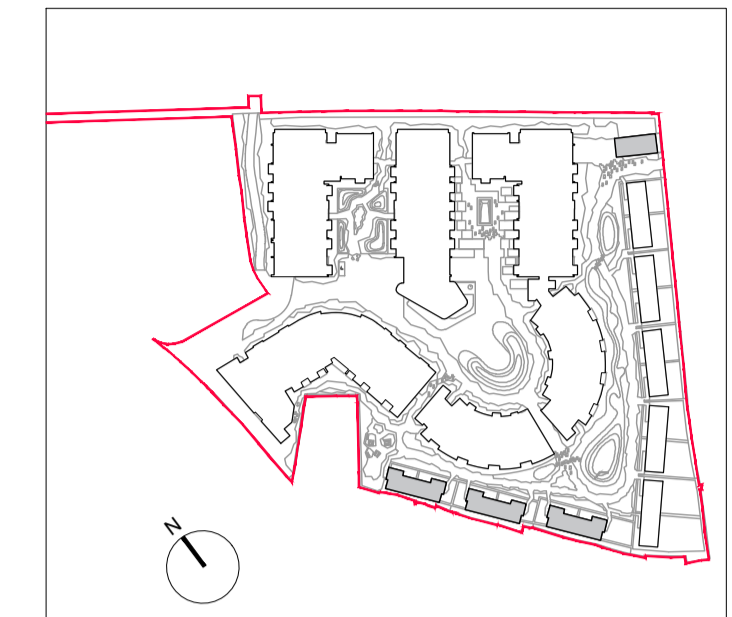

MATERIAL LEGEND:

- 01 SELECTED PLASTER RENDER FINISH
- 02 SELECTED BRONZE ANODISED COLOUR CLADDING PANEL
- 03 SELECTED BRICK FINISH 1 - BUFF BRICK TONE
- 04 CLEAR GLASS BALUSTRADE
- 05 INTAKE/EXTRACT GRILL IN SELECTED BRONZE ANODISED COLOUR
- 06 BRONZE COLOURED ANODISED ALUMINIUM GLAZING SYSTEM WITH SELECTED OPENING DOOR GLIDER
- 07 BRONZE COLOURED ANODISED ALUMINIUM WINDOW FRAME WITH INTEGRATED GRILL
- 08 SELECTED BRICK FINISH 2 - DARK COLOURED PIGMENT
- 09 SELECTED BACK PAINTED GLASS PANEL
- 10 SELECTED BUFF BRICK FINISH - RECESSED COURSEING
- 11 BRONZE COLOURED ANODISED ALUMINIUM WINDOW FRAME

REV	DATE	DESCRIPTION	CHKD	DRN
A	01.11.2019	Issued for Planning	SA	DS

PLANNING

Henry J Lyons

CLIENT
CORNEL LIVING LIMITED

PROJECT
CORNELSCOURT RESIDENTIAL DEVELOPMENT,
CABINETEELY,
DUBLIN 18.

JOB NUMBER: 95-0558
DATE: NOVEMBER 2019
SCALE: 1:200@A1
DRAWN: NF
CHECKED: SA
FILE NAME: PL_2000-2010 Proposed Bungalows - final plans

DRAWING
PROPOSED BUNGALOWS
FLOOR PLANS
PROPOSED ESB SUBSTATION

BLOCK	DRAWING NUMBER	ZONE	REVISION
	PL2010		A