



Ordnance Survey Ireland Licence No. EN 0002819  
© Ordnance Survey Ireland/ Government of Ireland

**AREA B3  
STRUCTURAL FOUNDATION PLAN**  
Scale 1:200

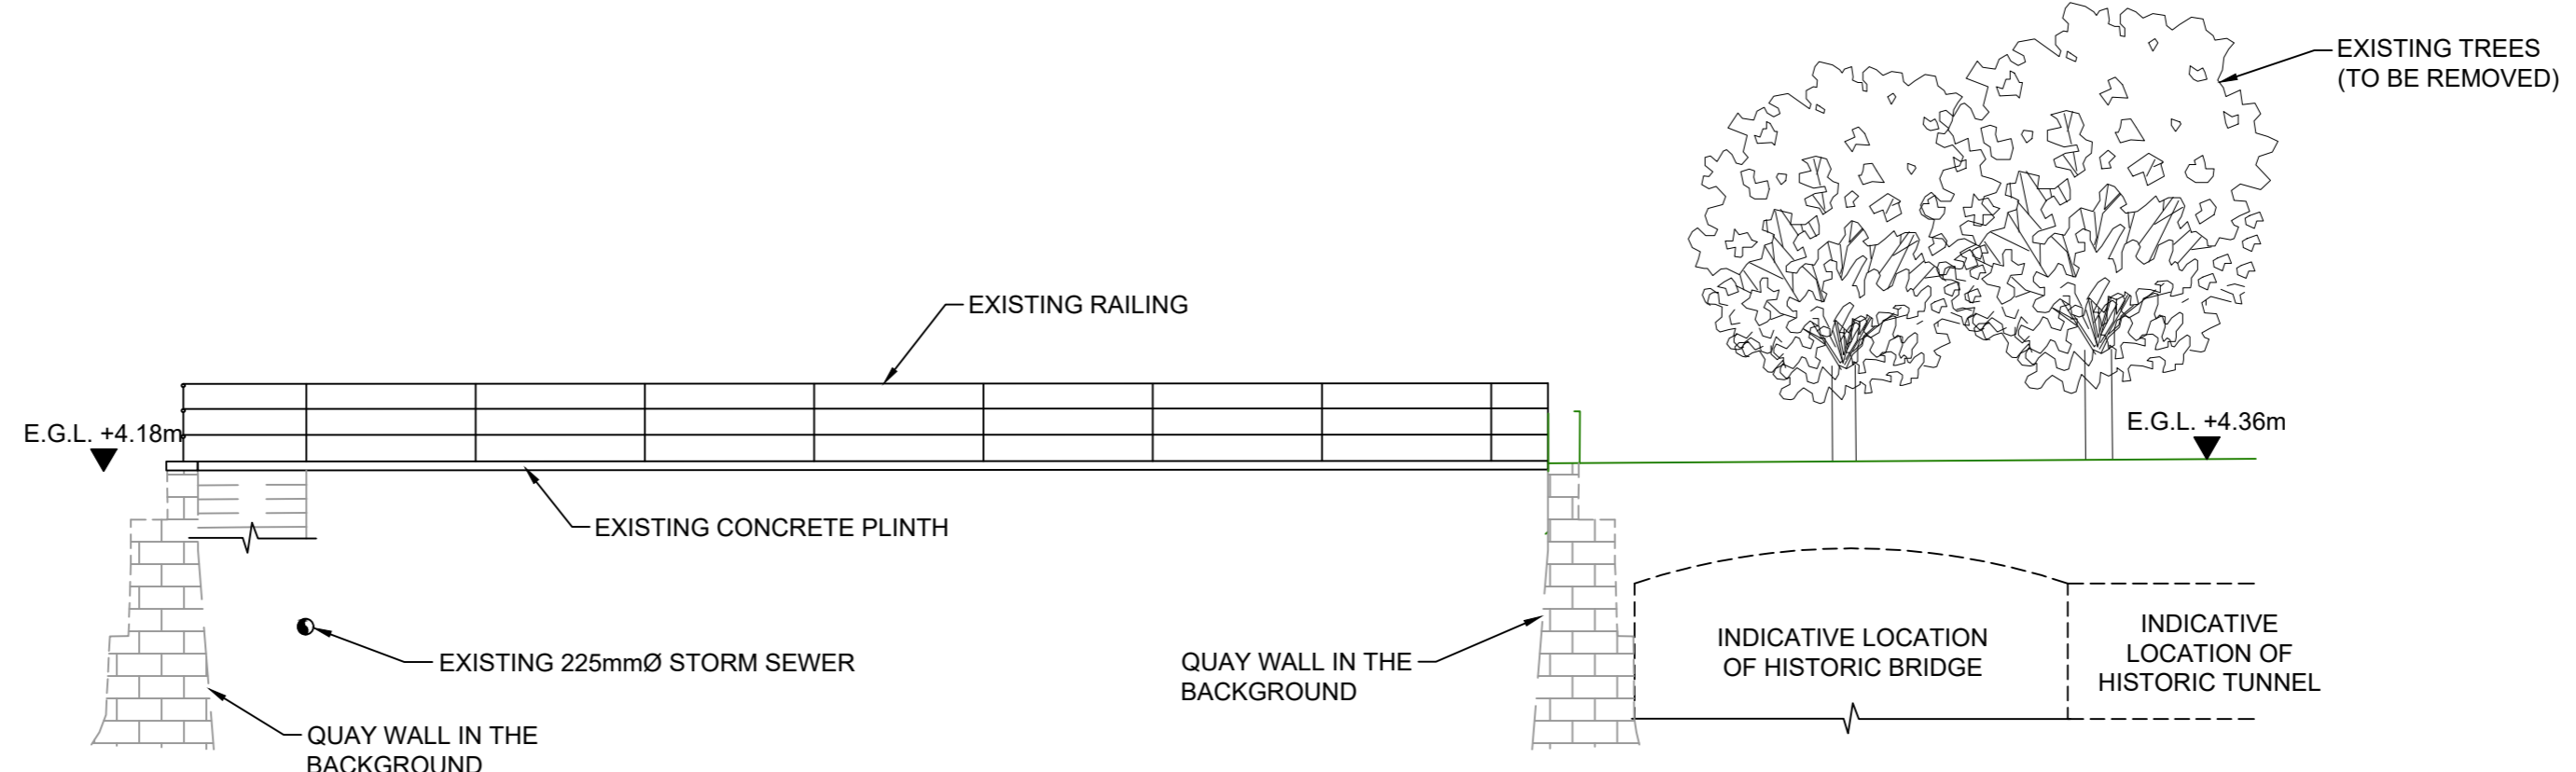

**AREA B3  
CROSS-SECTION B3-12  
EXISTING**

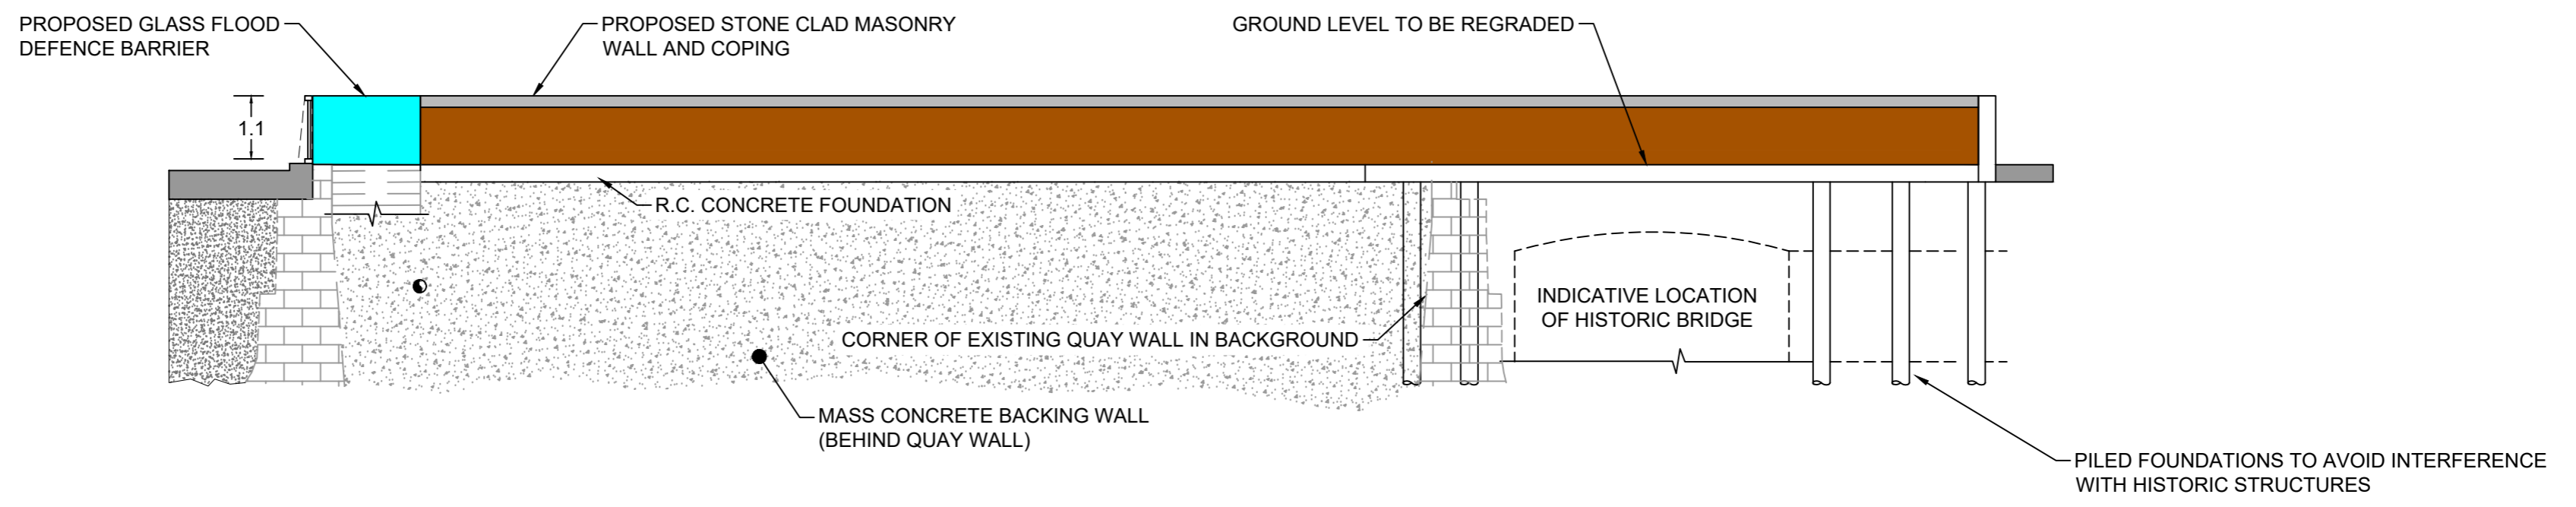

**AREA B3  
CROSS-SECTION B3-12  
PROPOSED**

**NOTES:**  
1. ALL LEVELS SHOWN ARE TO ORDNANCE DATUM MALIN HEAD.  
2. THIS DRAWING TO BE READ IN CONJUNCTION WITH ALL RELEVANT PLANNING DRAWINGS AND DOCUMENTS.

**JBA**  
consulting  
Nicholas de Jong Associates  
URBAN DESIGN

PL1	19/12/19	TD	MM	KL
Issue	Date	By	Chkd	Appd

Client  
**Comhairle Cathrach & Contae Luimnigh**  
**Limerick City & County Council**  
**OPW** Oifig na n-**Ábhracha** Pobail / Office of Public Works

Job Title  
**KING'S ISLAND**  
FLOOD RELIEF SCHEME  
Scale at A1 As Shown  
Discipline Infrastructure

**ARUP**  
50 Ringsend Road,  
Dublin 4, D04 R7K2, Ireland  
t: +353 1 233 4455 f: +353 1 668 3169  
www.arup.com

Drawing Title  
**Area B3  
Historic Features  
Plan and Sections**  
Job No: **265545**  
Drawing Status: **Planning**  
Drawing No: **KIFRS-C-120**  
Issue: **PL1**