


FRONT ELEVATION



SIDE ELEVATION

Scale: 1:50

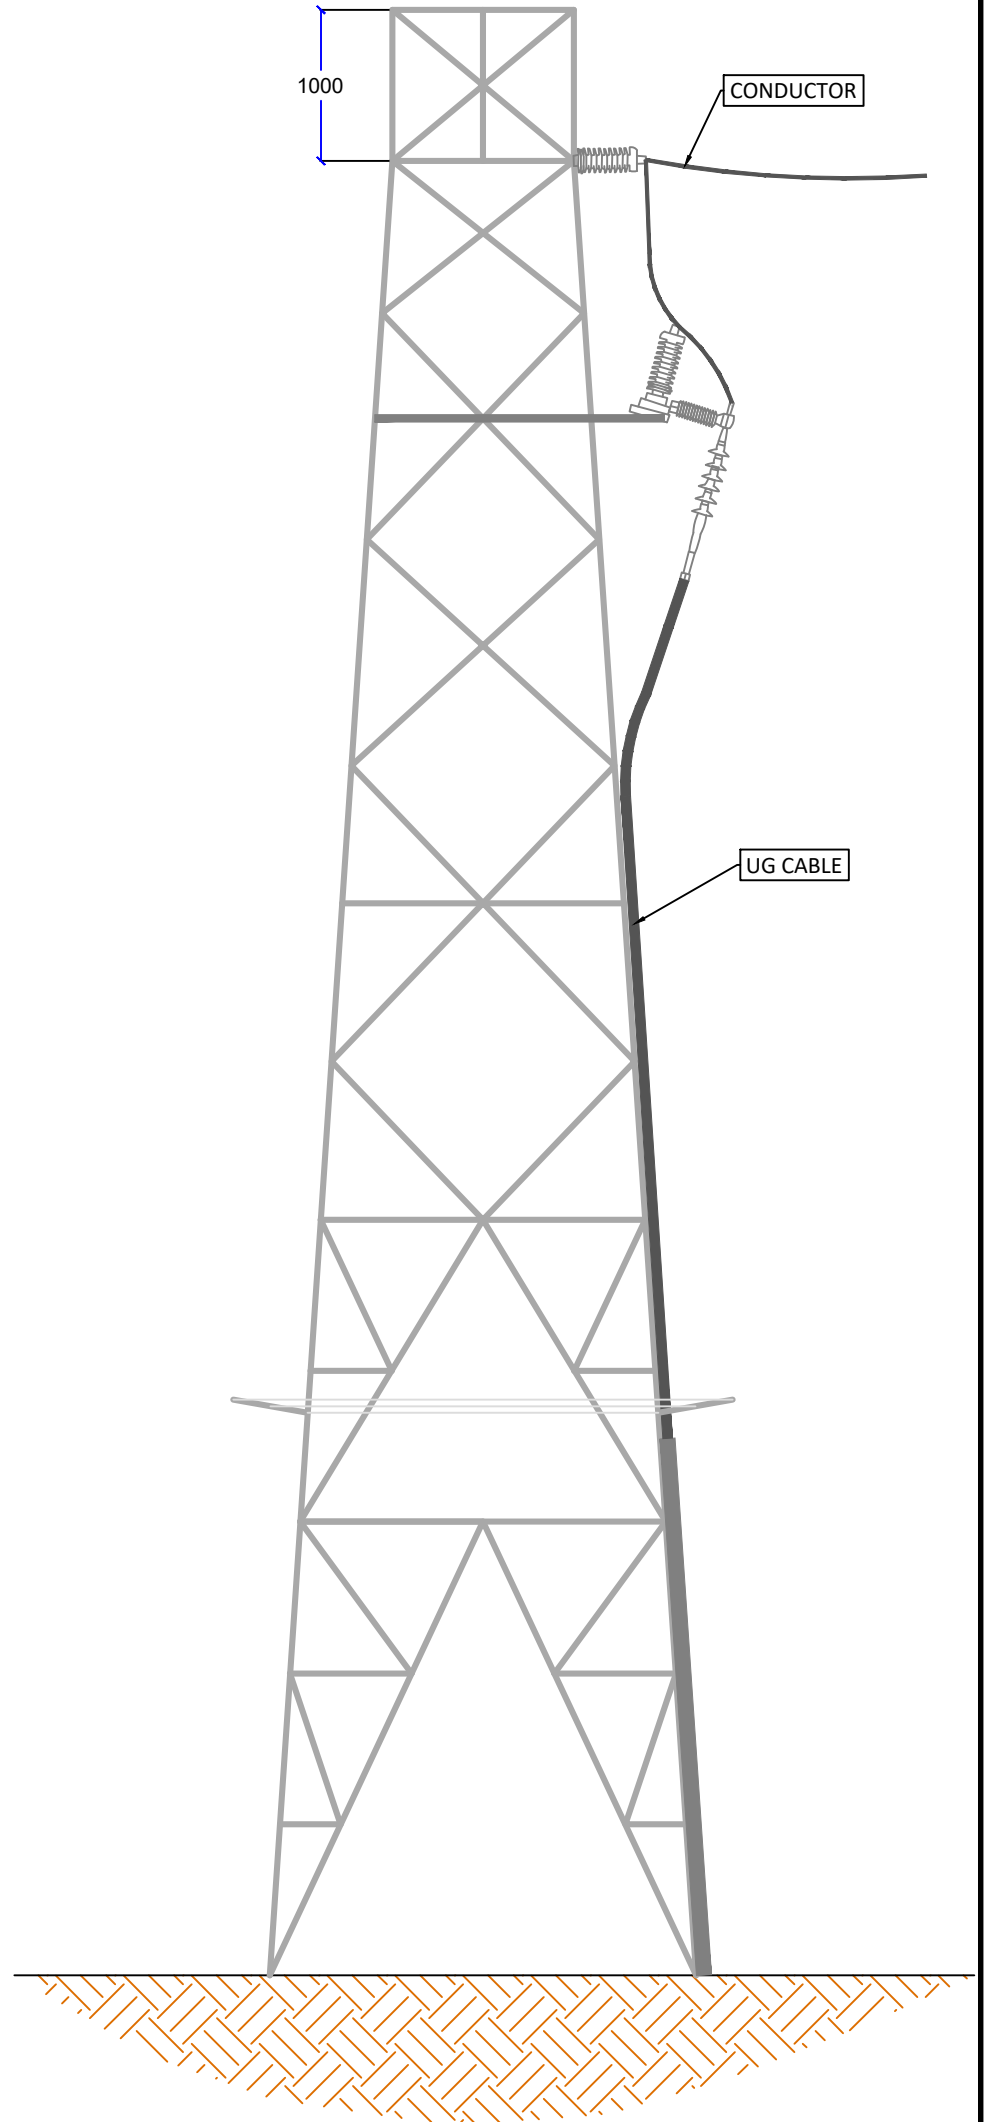

Head Office
 Beenreigh,
 Abbeydorney,
 Tralee, Co. Kerry
 Ireland
 Tel: 00353 66 7135710

CLIENT



PROJECT
 Kilcock SHD
 ESB Line

SHEET TITLE
 38kV End Mast (54D)
 Cable Transmission

DRAWING STATUS
 For Information

PROJECT NUMBER
 05-731

SHEET NUMBER
 TLI-05731-GC-DR-P-215

LEGEND/NOTES: -

**FOR PLANNING PERMISSION PURPOSES ONLY.
 NOT FOR CONSTRUCTION**

ISSUE/REVISION

I/R	DATE	DESCRIPTION
P01	18.12.19	Issued For Information