




GROUND FLOOR PLAN

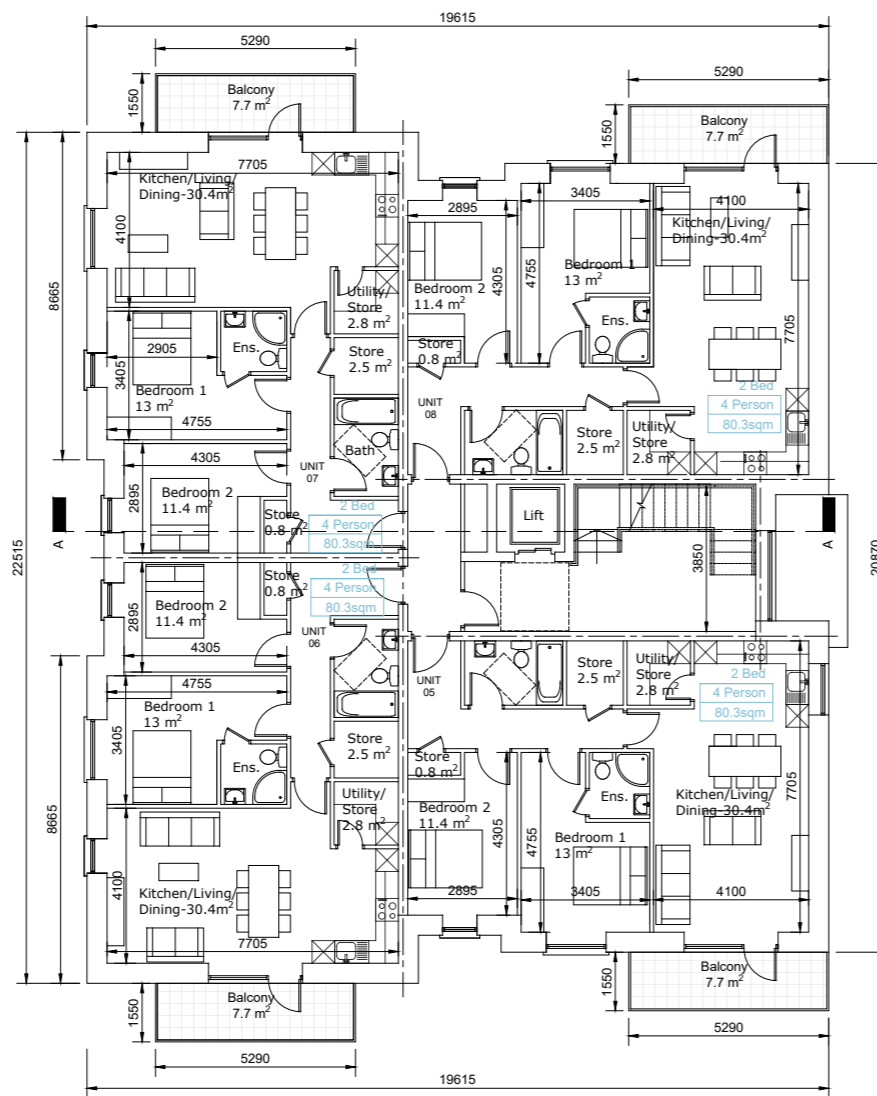

FIRST FLOOR PLAN

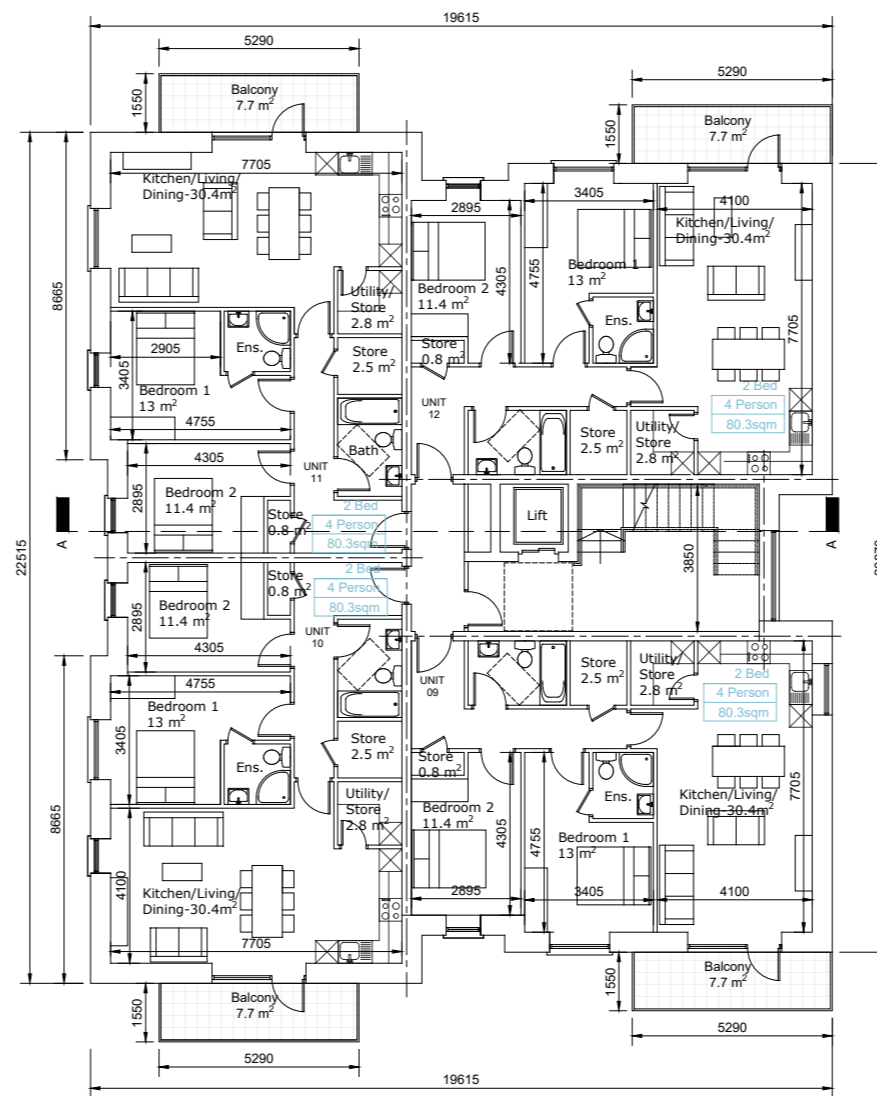

SECOND FLOOR PLAN

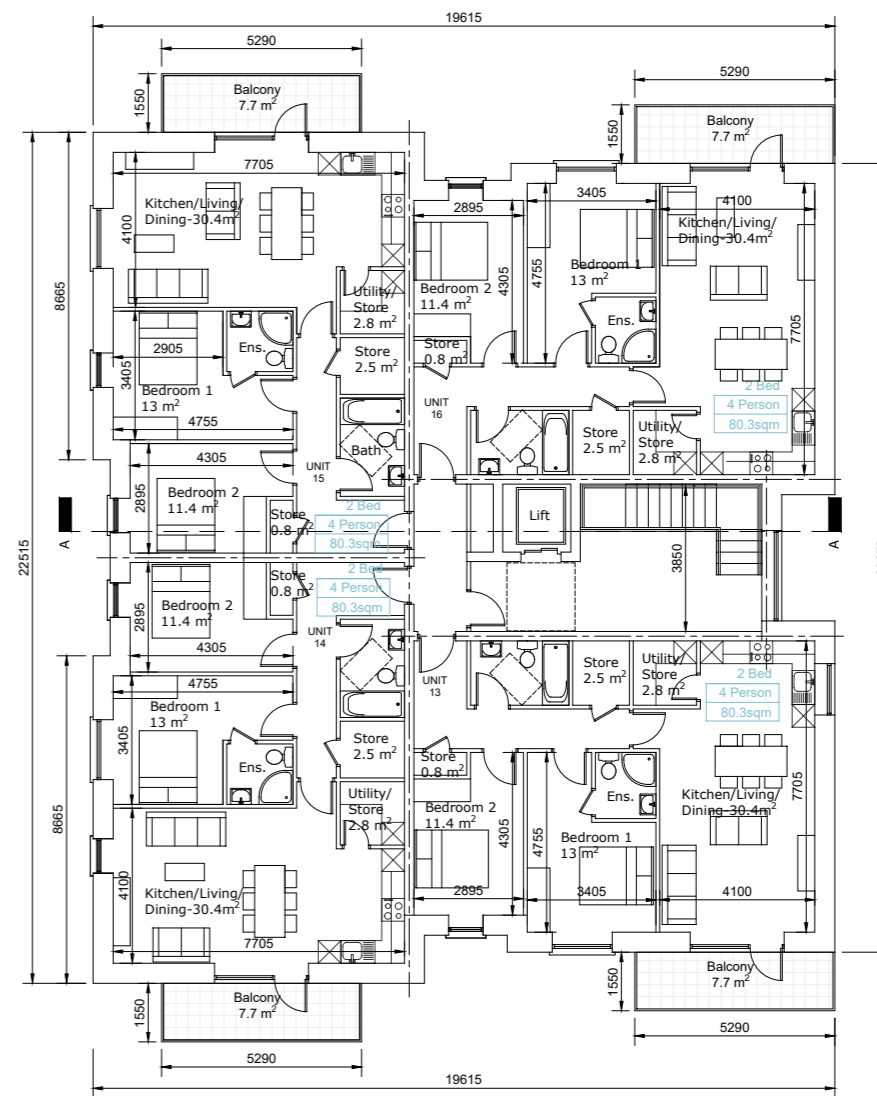


THIRD FLOOR PLAN



SOUTH ELEVATION



NORTH ELEVATION

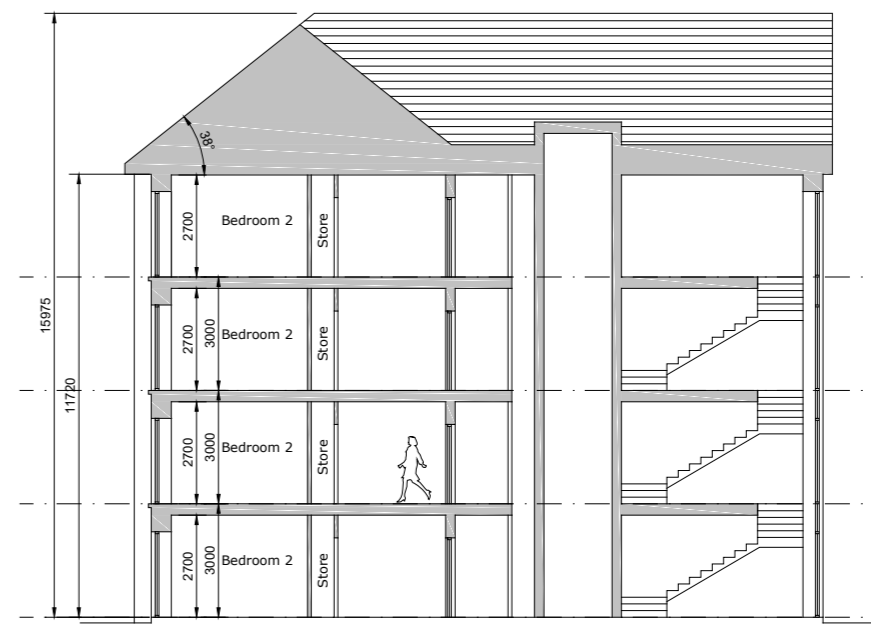

SECTION A-A



WEST ELEVATION




EAST ELEVATION

- © This drawing is copyright.
- 1 Do not scale this drawing.
- 2 Errors and omissions to be immediately notified to Architect.
- 3 All dimensions to be checked on site.
- 4 To be read with relevant Engineers drawings.

Notes:

- 1. All dimensions in millimetres

 

Note on Finishes:

Selected brick, zinc cladding and painted render where indicated on drawings.

Aluminium or PVC windows/doors.

PVC fascias and soffits.

Selected roof tiles or slates.

Balconies and supporting structure to be low-maintenance powder coated steel.

revisions

date

ins

description

Apartment Block N2
Plans, Section
& Elevations

job

Newtownmoyaghy SHD

client

McGarrell Reilly Homes

issue

Planning

CONROY CROWE KELLY ARCHITECTS
65 MERRION SQUARE
DUBLIN 2

PHONE 6613990/1 FAX 6765715
E-MAIL info@eck.ie

drawing no. 1829 P APT-N2-100

rev.

scale 1:200@A2
date April '19
drawn BF/AOL
checked PMV