


01 x 2 BED MAISONETTE  
PART V UNITS HIGHLIGHTED IN BLUE

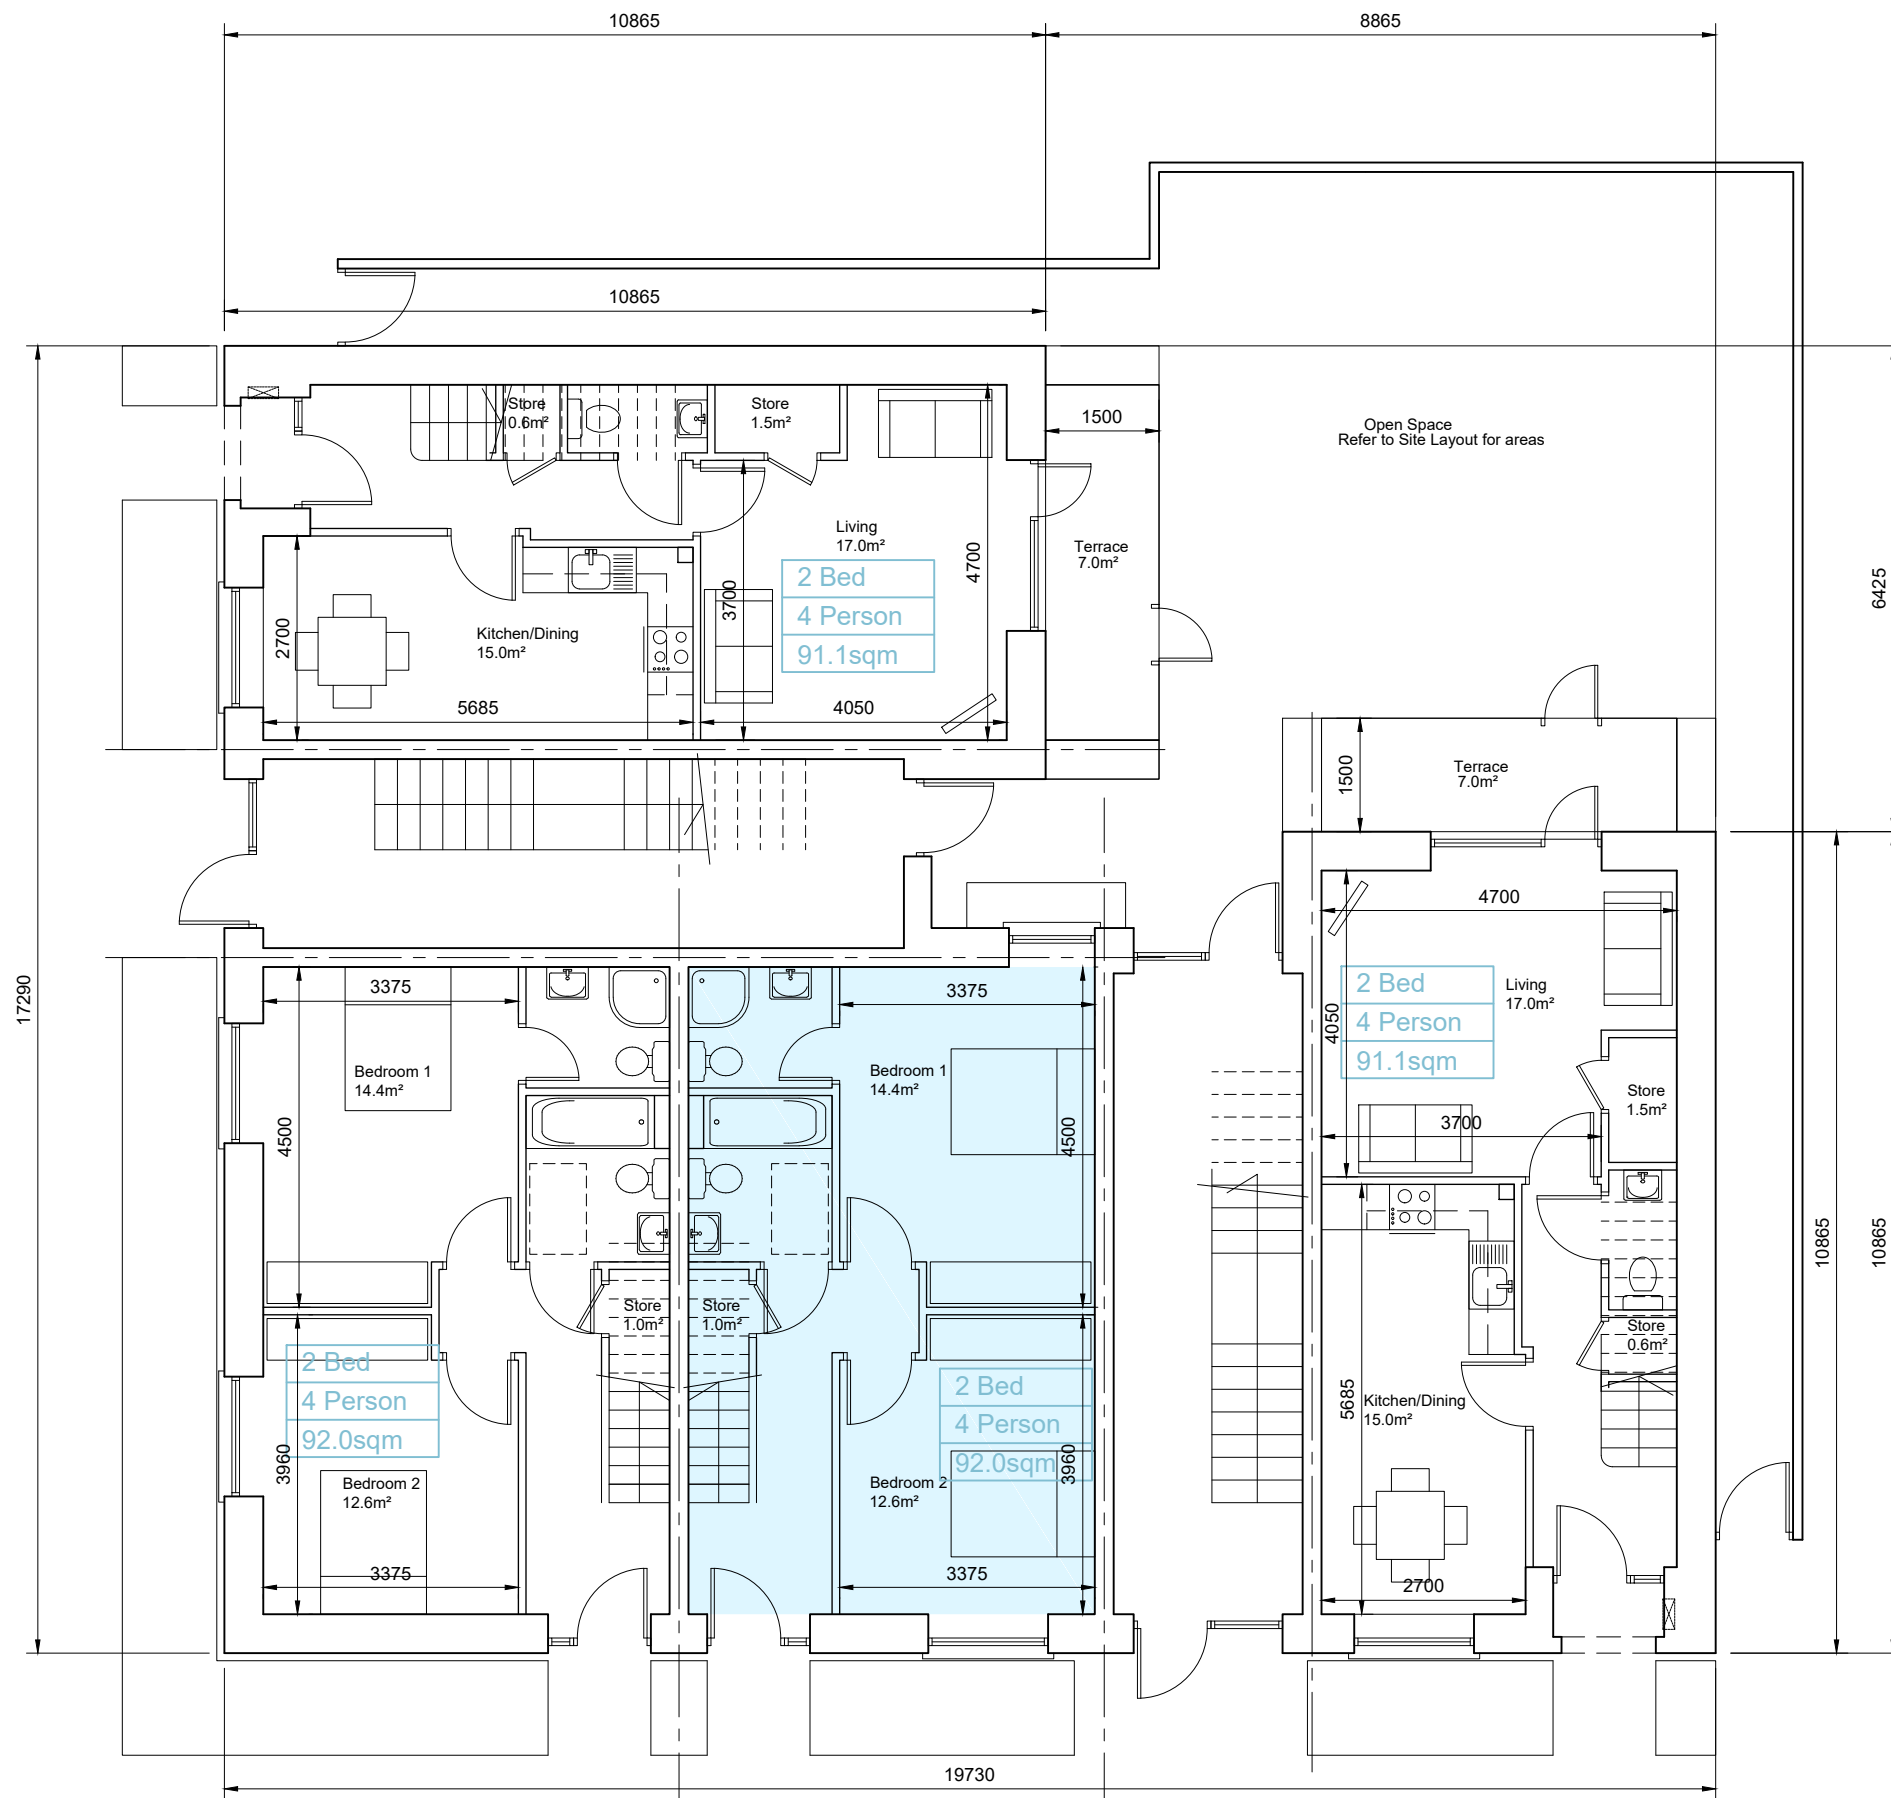

GROUND FLOOR PLAN  
Unit Nos 082-089

- © This drawing is copyright.  
 1 Do not scale this drawing.  
 2 Errors and omissions to be immediately notified to Architect.  
 3 All dimensions to be checked on site.  
 4 To be read with relevant Engineers drawings.

Notes:

- All dimensions in millimetres
- No north point shown as orientation varies. See site layout plan.
- This block type may be handed. See site layout plan.

revisions date ins

description

Corner Block CB8  
Part V Allocation  
Sheet 1 of 5

job  
Newtownmoyaghy SHD

client  
McGarrell Reilly Homes

issue  
Planning

CONROY CROWE KELLY  
ARCHITECTS  
65 MERRION SQUARE  
DUBLIN 2

PHONE 6613990/1 FAX 6765715  
e-mail info@cck.ie

drawing no.  
1829 P5 CB8-100

scale  
1:100 A3  
date  
Aug 19  
drawn  
AQ  
checked  
PMV