


01 x 2 BED MAISONETTE
PART V UNITS HIGHLIGHTED IN BLUE

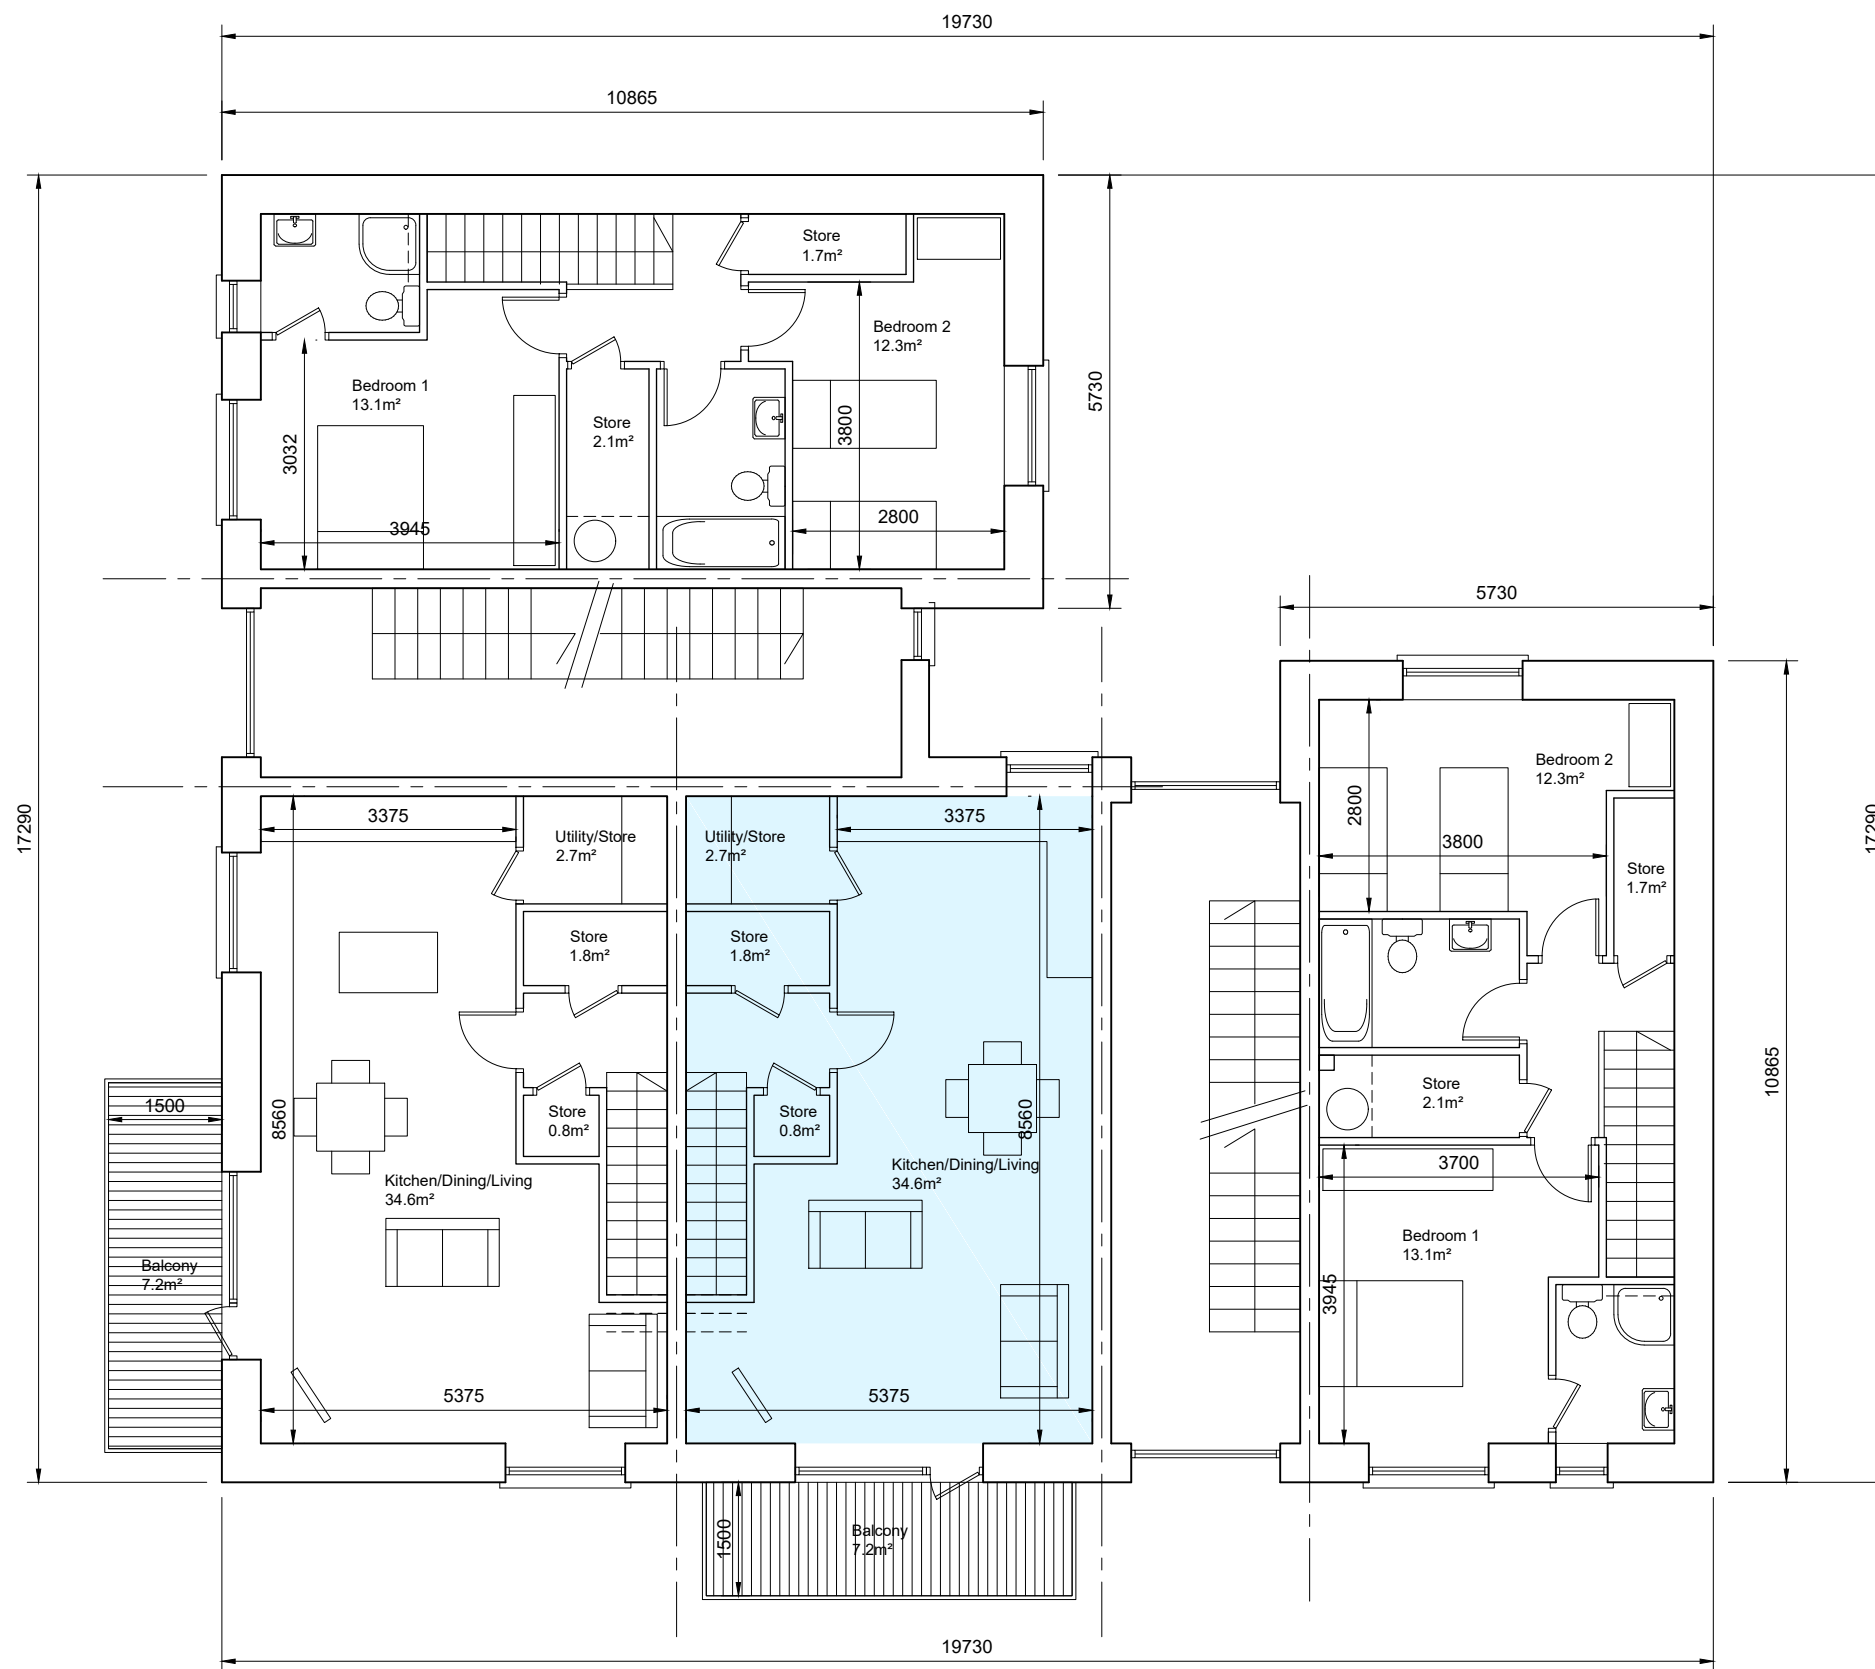

FIRST FLOOR PLAN
Unit Nos 082-089

- © This drawing is copyright.
 1 Do not scale this drawing.
 2 Errors and omissions to be immediately notified to Architect.
 3 All dimensions to be checked on site.
 4 To be read with relevant Engineers drawings.

Notes:

- All dimensions in millimetres
- No north point shown as orientation varies. See site layout plan.
- This block type may be handed. See site layout plan.

revisions date ins

description	drawing no.
Corner Block CB8	1829 P5 CB8-101
Part V Allocation	
Sheet 2 of 5	

job	scale
Newtownmoyaghy SHD	1:100 A3
date	drawn
Aug 19	AQ
checked	PMV

client
McGarrell Reilly Homes

issue
Planning

CONROY CROWE KELLY
ARCHITECTS
65 MERRION SQUARE
DUBLIN 2
PHONE 6613990/1 FAX 6765715
e-mail info@cck.ie