


01 x 2 BED MAISONETTE
PART V UNITS HIGHLIGHTED IN BLUE

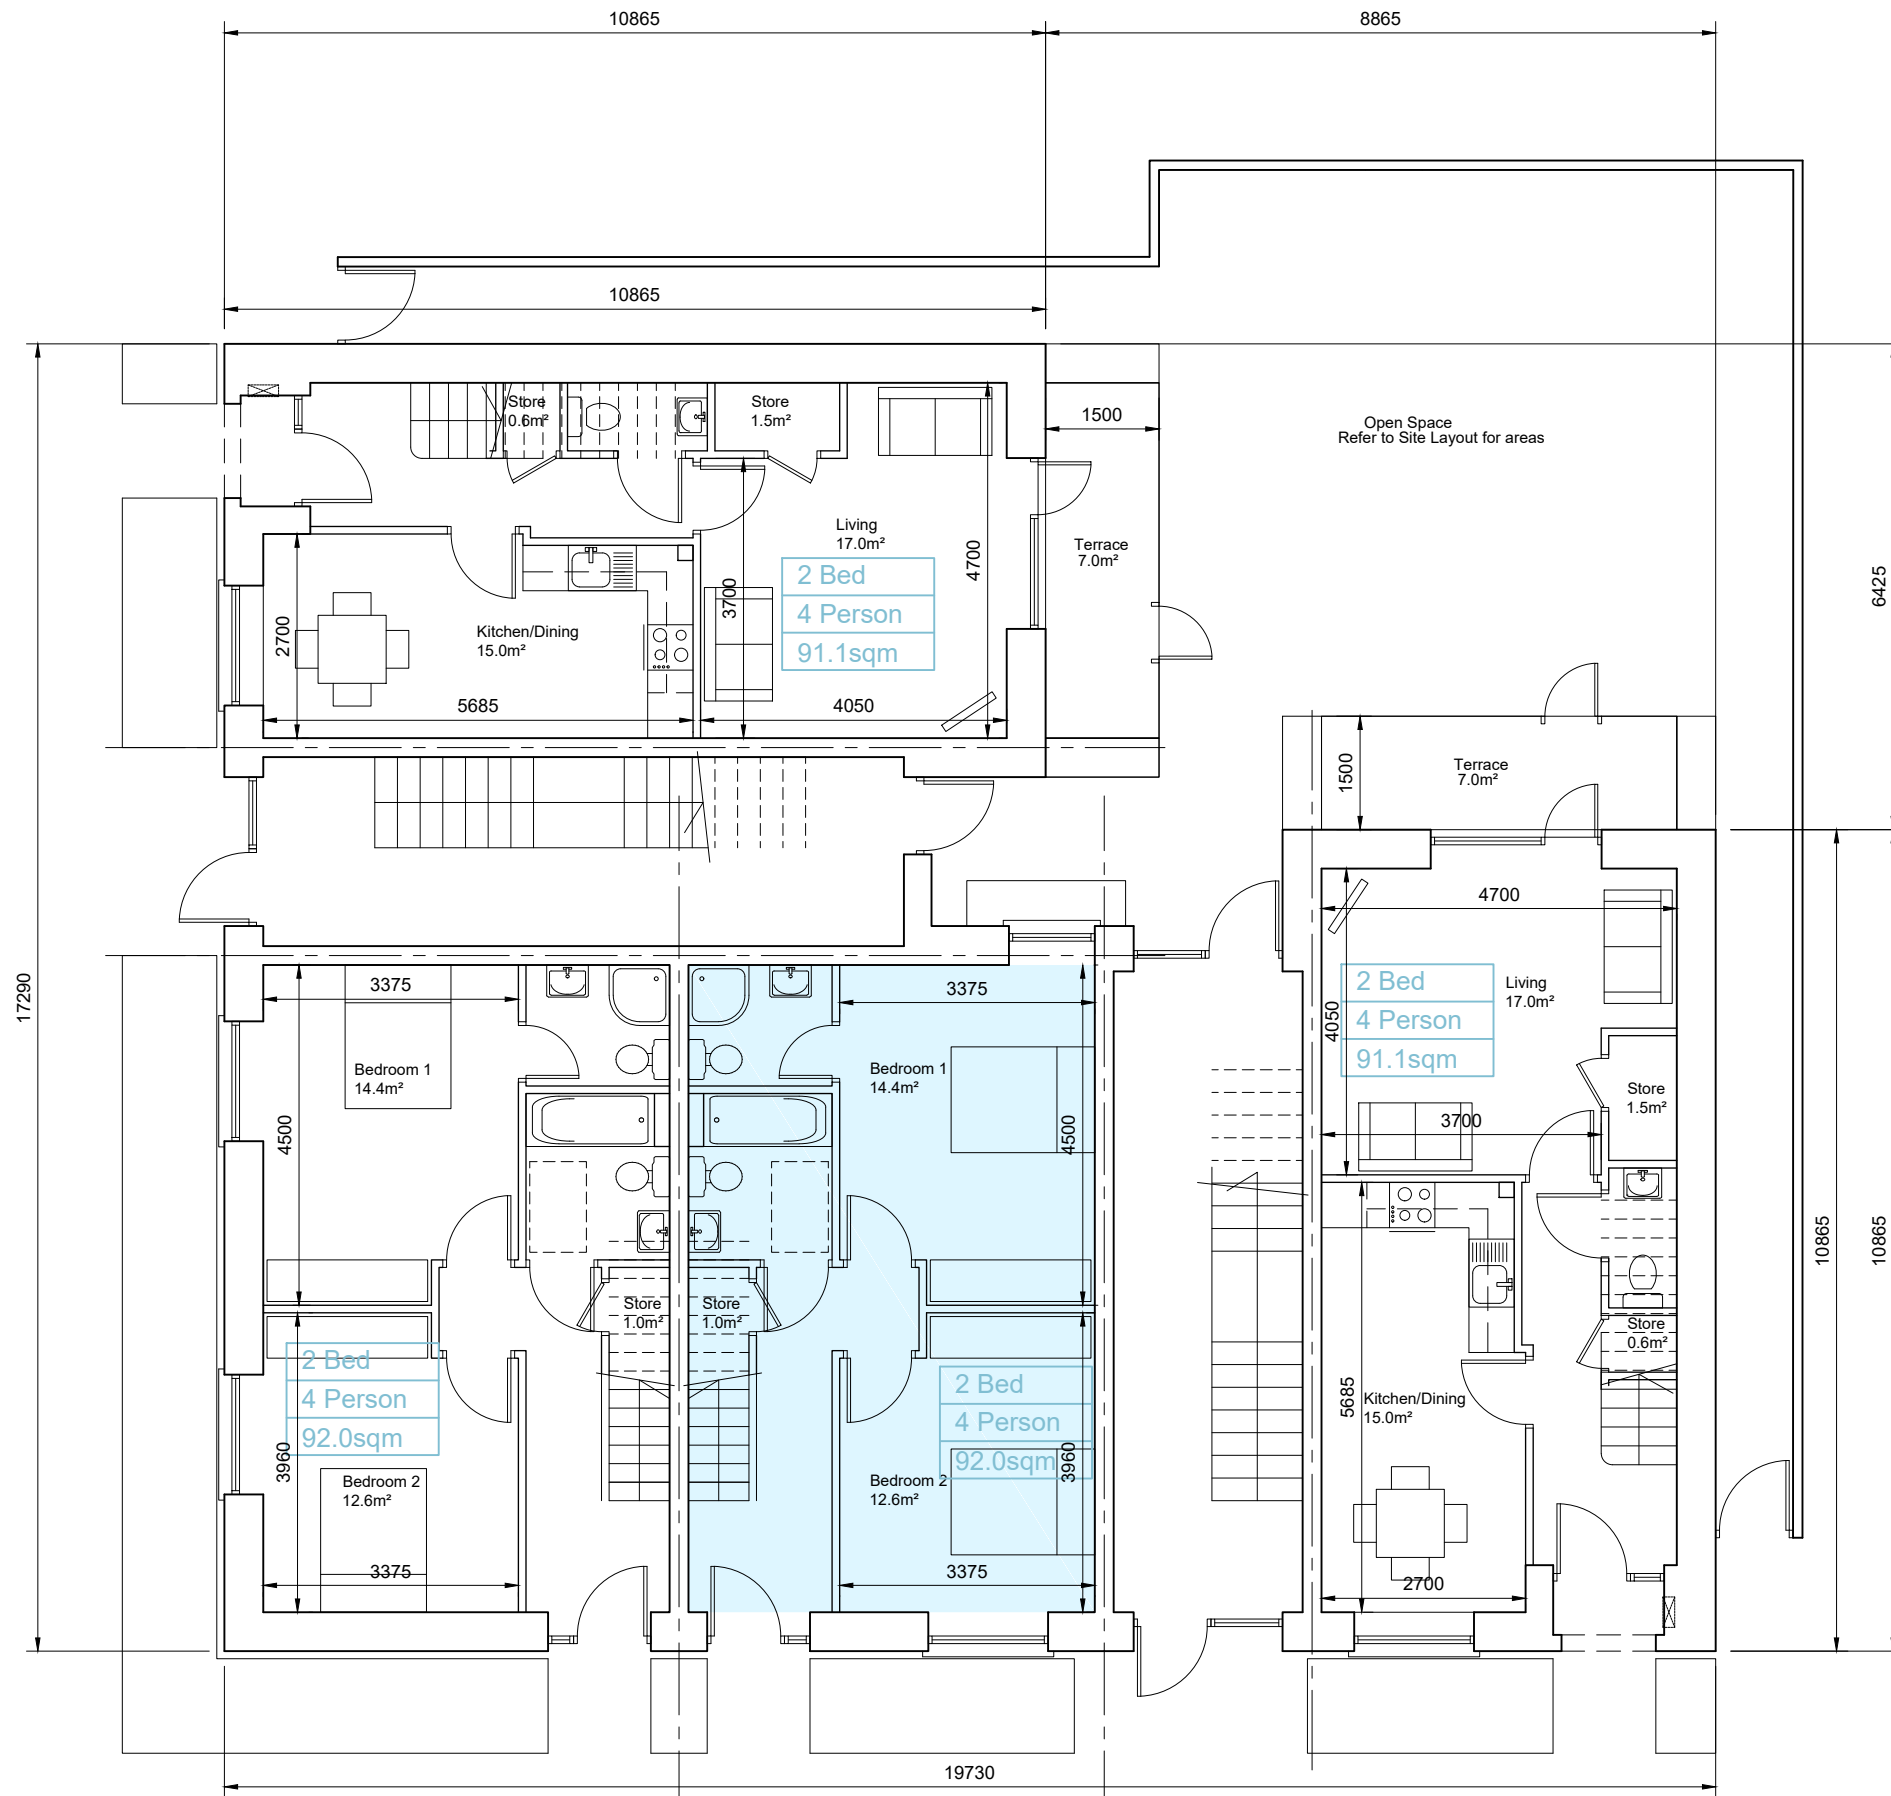

GROUND FLOOR PLAN
Unit Nos 074-081

- © This drawing is copyright.
- 1 Do not scale this drawing.
 - 2 Errors and omissions to be immediately notified to Architect.
 - 3 All dimensions to be checked on site.
 - 4 To be read with relevant Engineers drawings.

Notes:

1. All dimensions in millimetres
2. No north point shown as orientation varies. See site layout plan.
3. This block type may be handed. See site layout plan.

revisions description date ins

Corner Block CB8
Part V Allocation
Sheet 3 of 5

job Newtownmoyaghy SHD

client McGarrell Reilly Homes

issue Planning

CONROY CROWE KELLY ARCHITECTS

65 MERRION SQUARE DUBLIN 2

PHONE 6613990/1 FAX 6765715
e-mail info@cck.ie

drawing no. 1829 P5 CB8-200
date ins
scale 1:100 A3
date Aug 19
drawn AQ
checked PMV