


01 x 2 BED MAISONETTE  
PART V UNITS HIGHLIGHTED IN BLUE

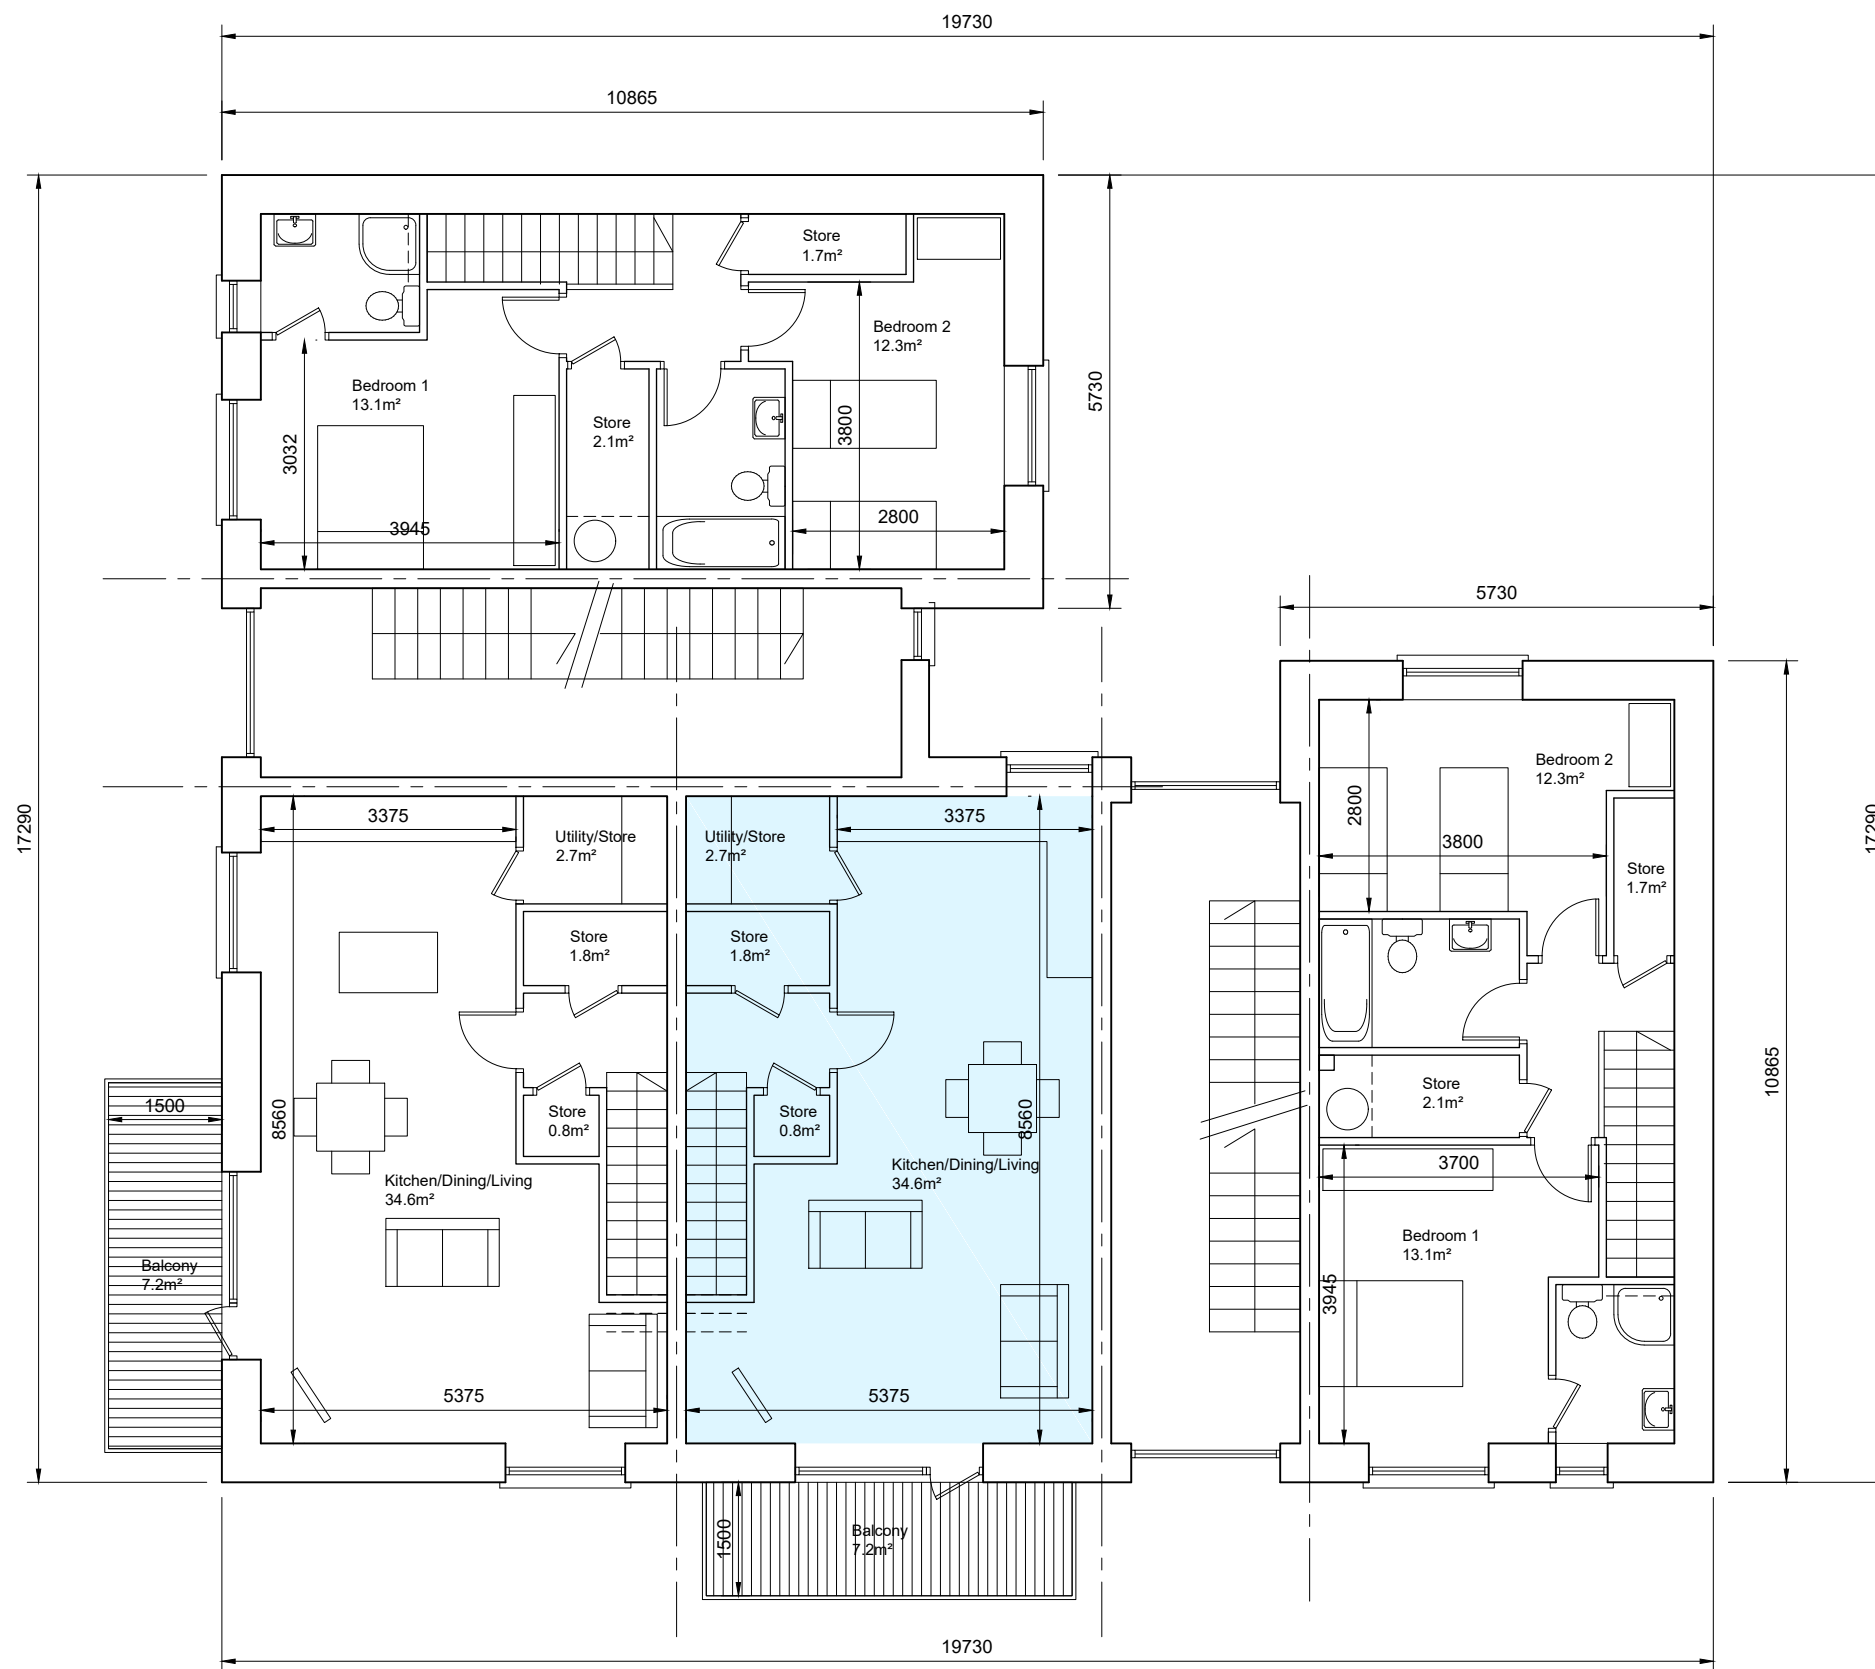

FIRST FLOOR PLAN  
Unit Nos 074-081

- © This drawing is copyright.
- 1 Do not scale this drawing.
  - 2 Errors and omissions to be immediately notified to Architect.
  - 3 All dimensions to be checked on site.
  - 4 To be read with relevant Engineers drawings.

Notes:

1. All dimensions in millimetres
2. No north point shown as orientation varies. See site layout plan.
3. This block type may be handed. See site layout plan.

revisions date ins

description	drawing no.
Corner Block CB8	1829 P5 CB8-201
Part V Allocation	
Sheet 4 of 5	

job	scale
Newtownmoyaghy SHD	1:100 A3
	date
	Aug 19
	drawn
	AQ
	checked
	PMV

client	
McGarrell Reilly Homes	

issue	
Planning	

CONROY CROWE KELLY  
ARCHITECTS  
65 MERRION SQUARE  
DUBLIN 2  
PHONE 6613990/1 FAX 6765715  
e-mail info@cck.ie