



LOWER GROUND FLOOR
2 Bed Apartment (D1B)
Area 76.8 sq.m.

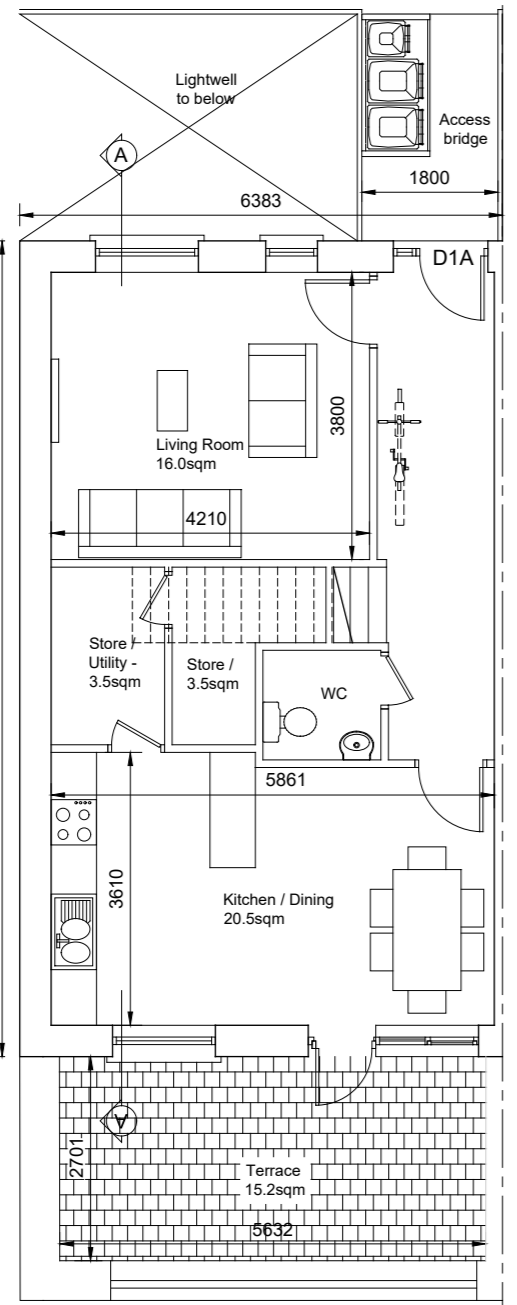

GROUND FLOOR
3 Bed Duplex Level 1 (D1A)
Area 58.3 sq.m.

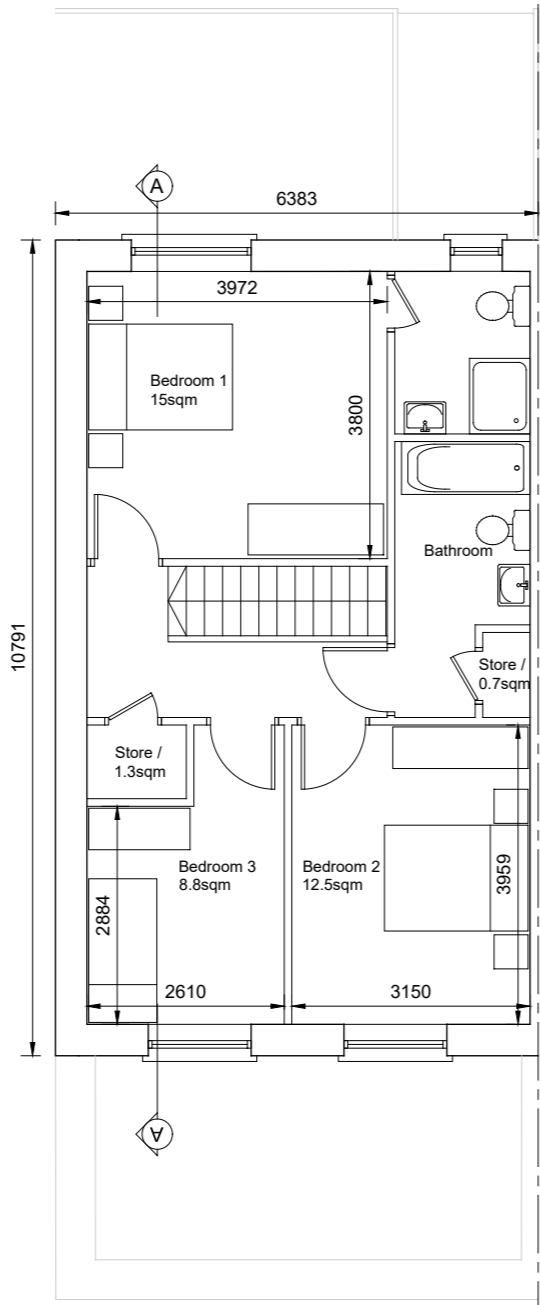


FIRST FLOOR
3 Bed Duplex Level 2 (D1A)
Area 58.3 sq.m.
Total Area 116.6 sq.m




FRONT ELEVATION
3 Bed Duplex (D1A)
2 Bed Apartment (D1B)




REAR ELEVATION
3 Bed Duplex (D1A)
2 Bed Apartment (D1B)

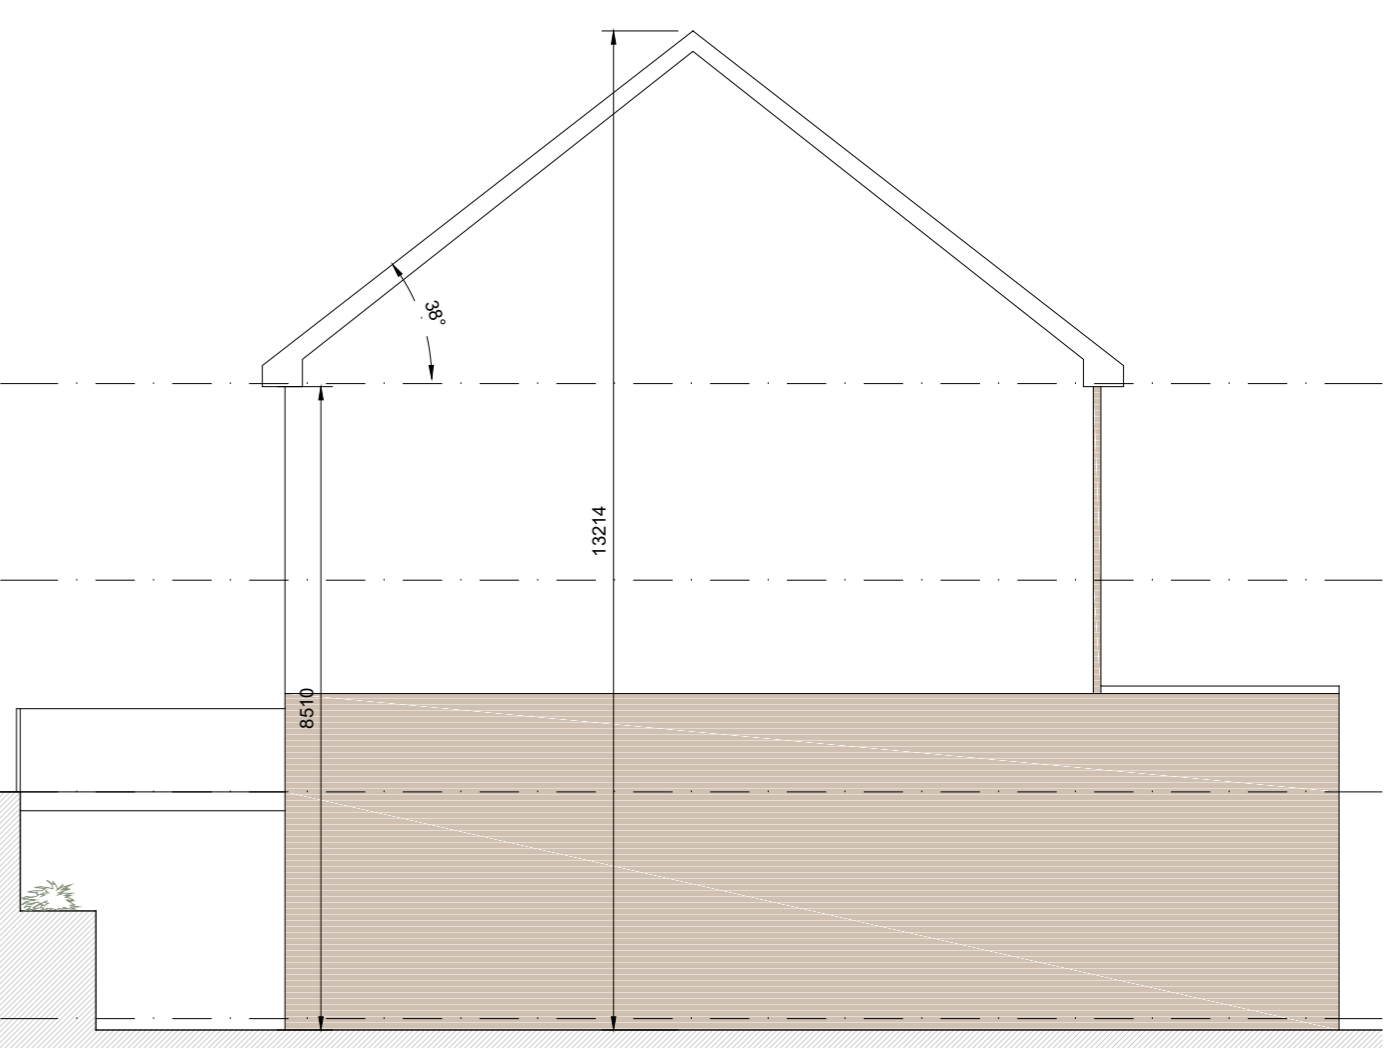


GABLE ELEVATION
3 Bed Duplex (D1A)
2 Bed Apartment (D1B)

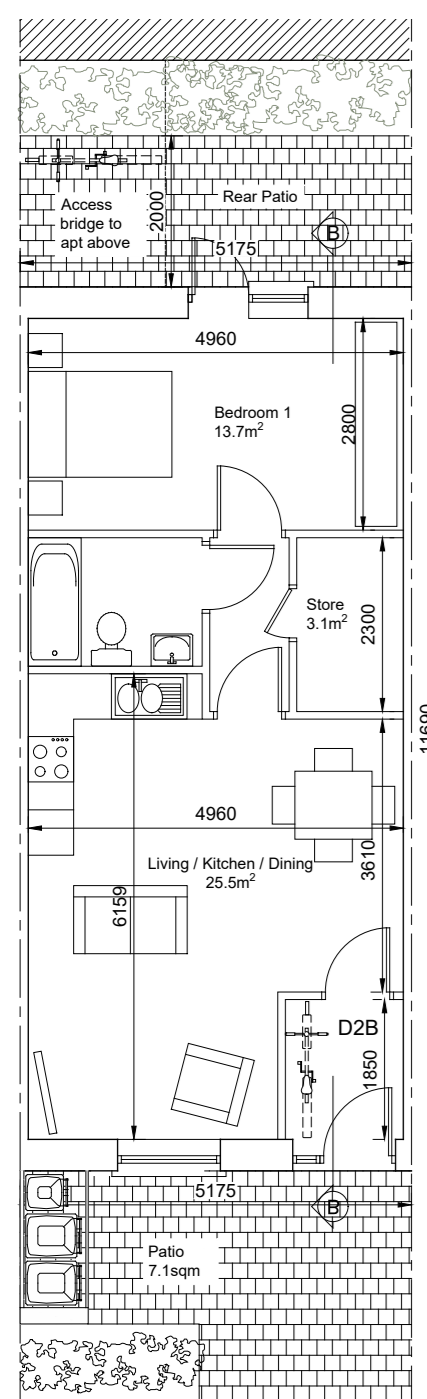

LOWER GROUND FLOOR
1 Bed Apartment (D2B)
Area 53.8 sq.m.

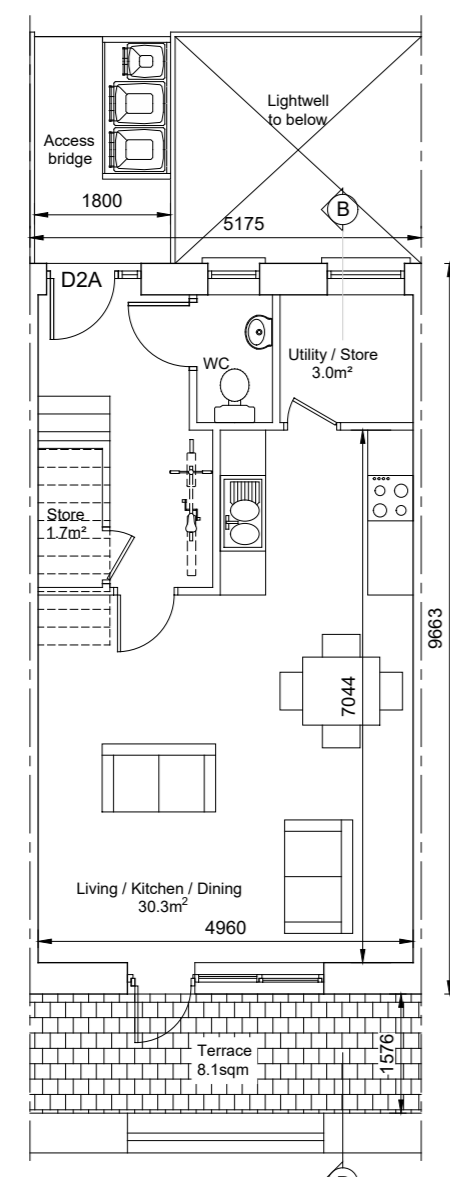


GROUND FLOOR
2 Bed Duplex Level 1 (D2A)
Area 43.8 sq.m.

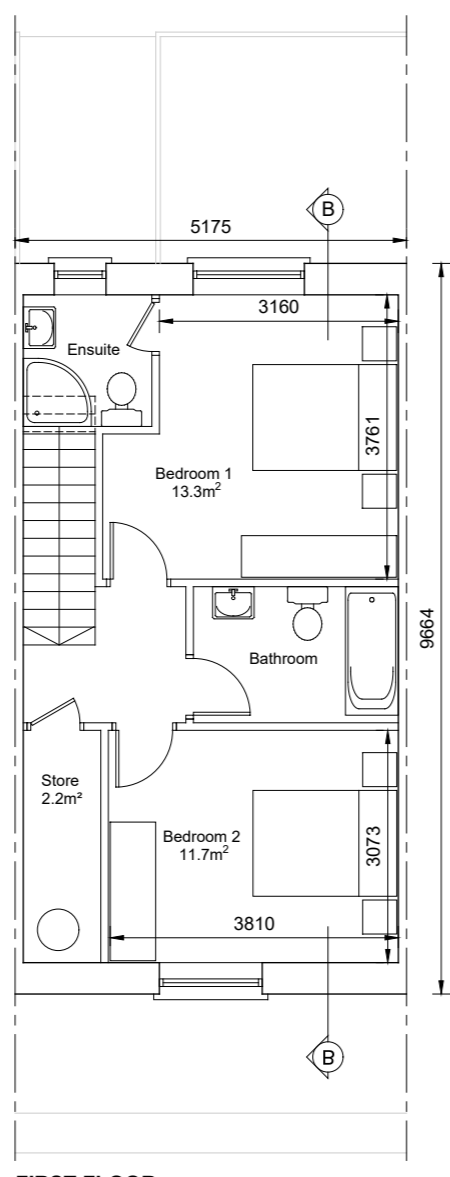


FIRST FLOOR
2 Bed Duplex Level 2 (D2A)
Area 43.8 sq.m.
Total Area 87.6 sq.m



FRONT ELEVATION
2 Bed Duplex Level 2 (D2A)
1 Bed Apartment (D2B)

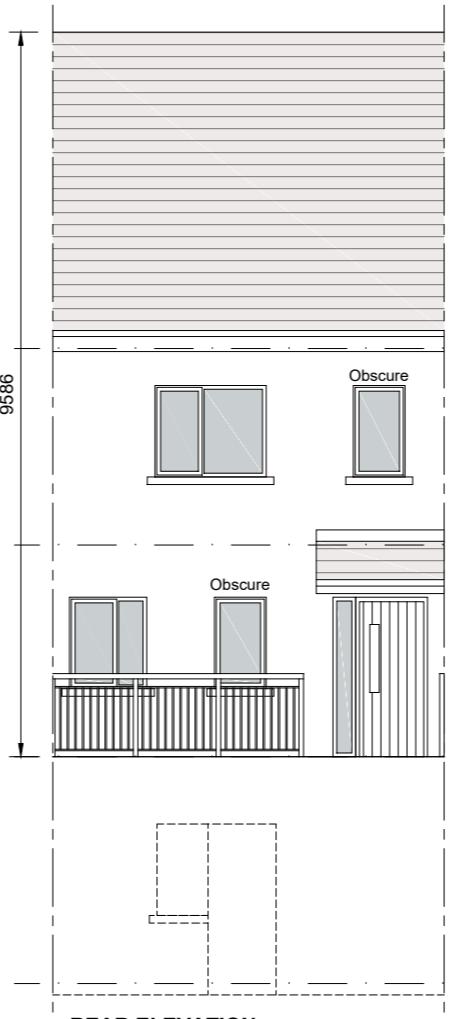


REAR ELEVATION
2 Bed Duplex Level 2 (D2A)
1 Bed Apartment (D2B)

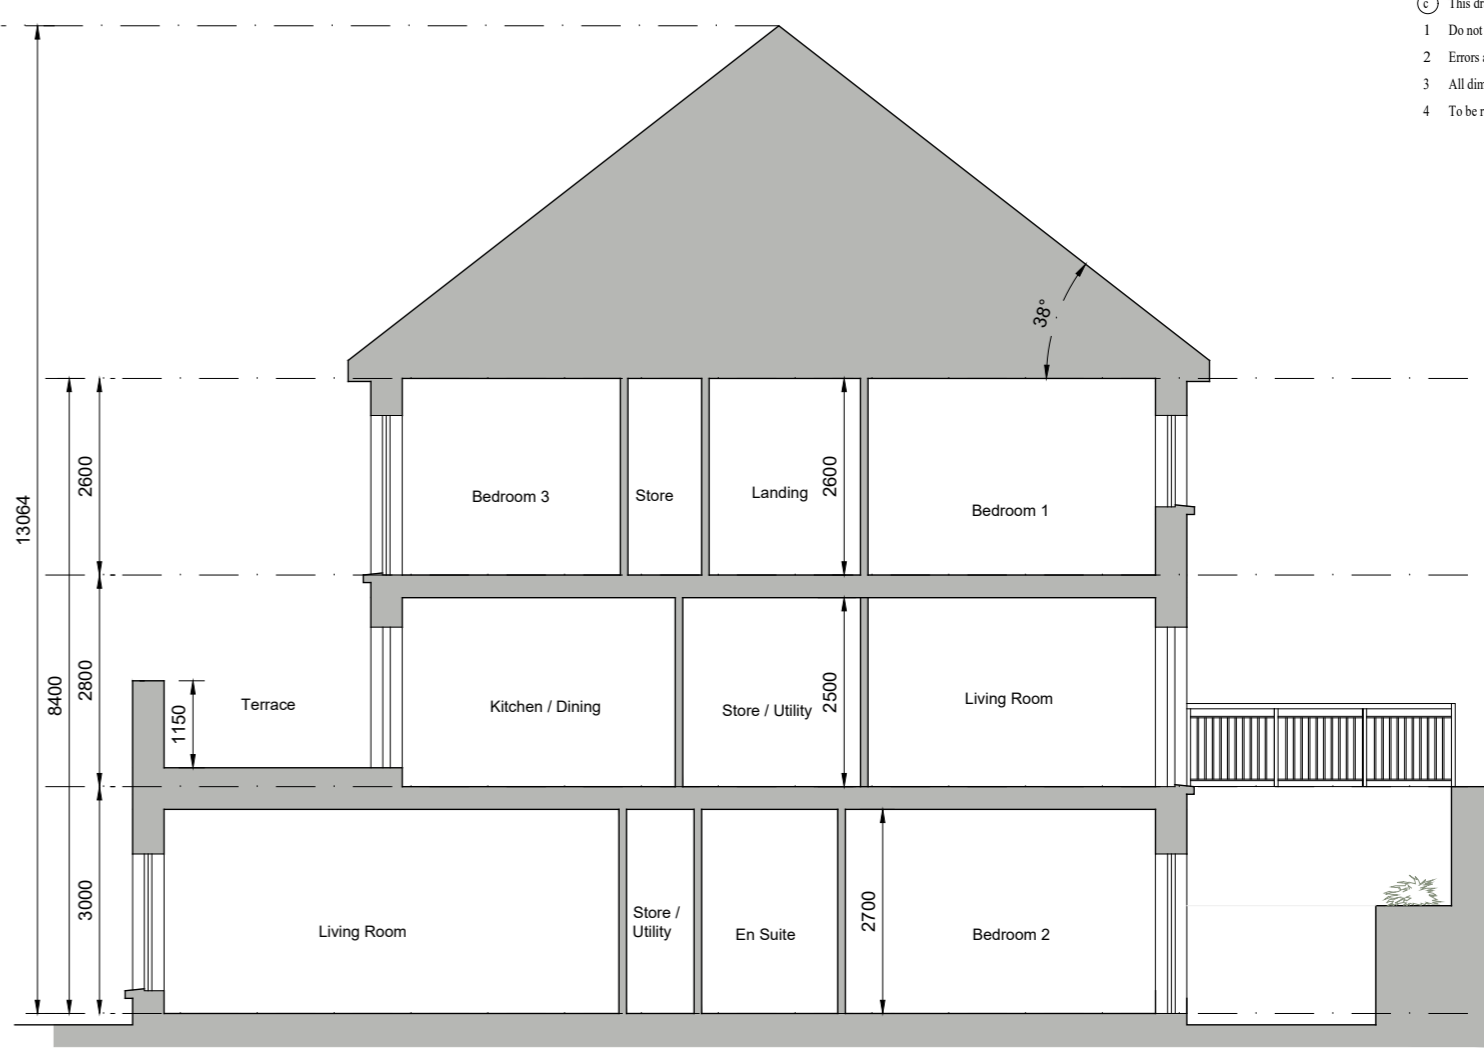


SECTION A-A
3 Bed Duplex (D1A)
2 Bed Apartment (D1B)


- 1. This drawing is copyright.
- 2. Do not scale this drawing.
- 3. Errors and omissions to be immediately notified to Architect.
- 4. All dimensions to be checked on site.
- 5. To be read with relevant Engineer drawings.

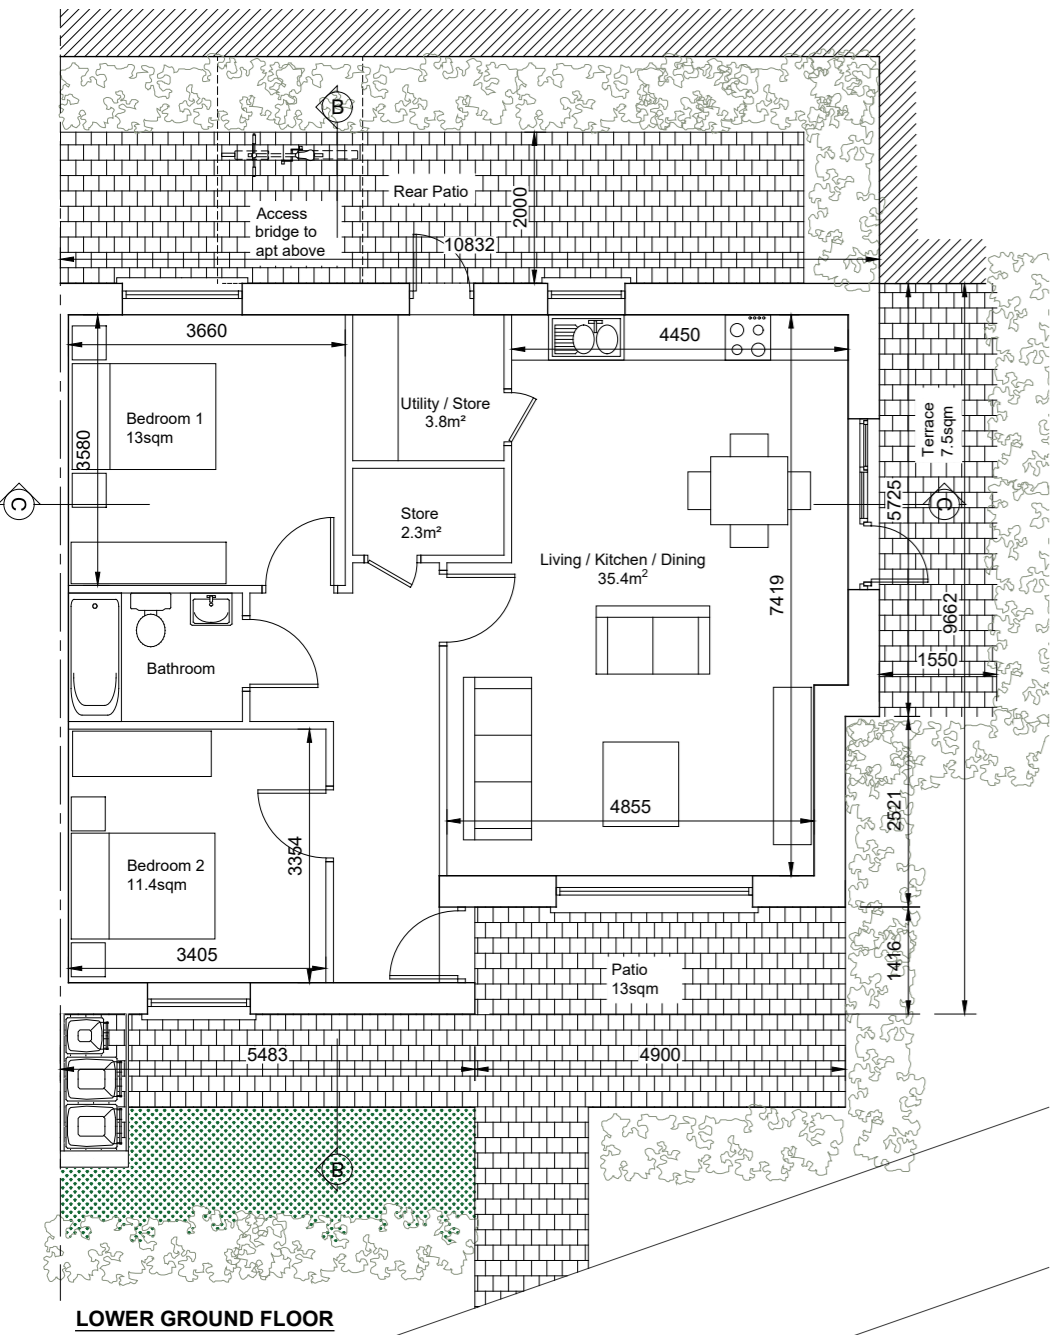


LOWER GROUND FLOOR
2 Bed Apartment (D3B)
Area 82.3 sq.m.

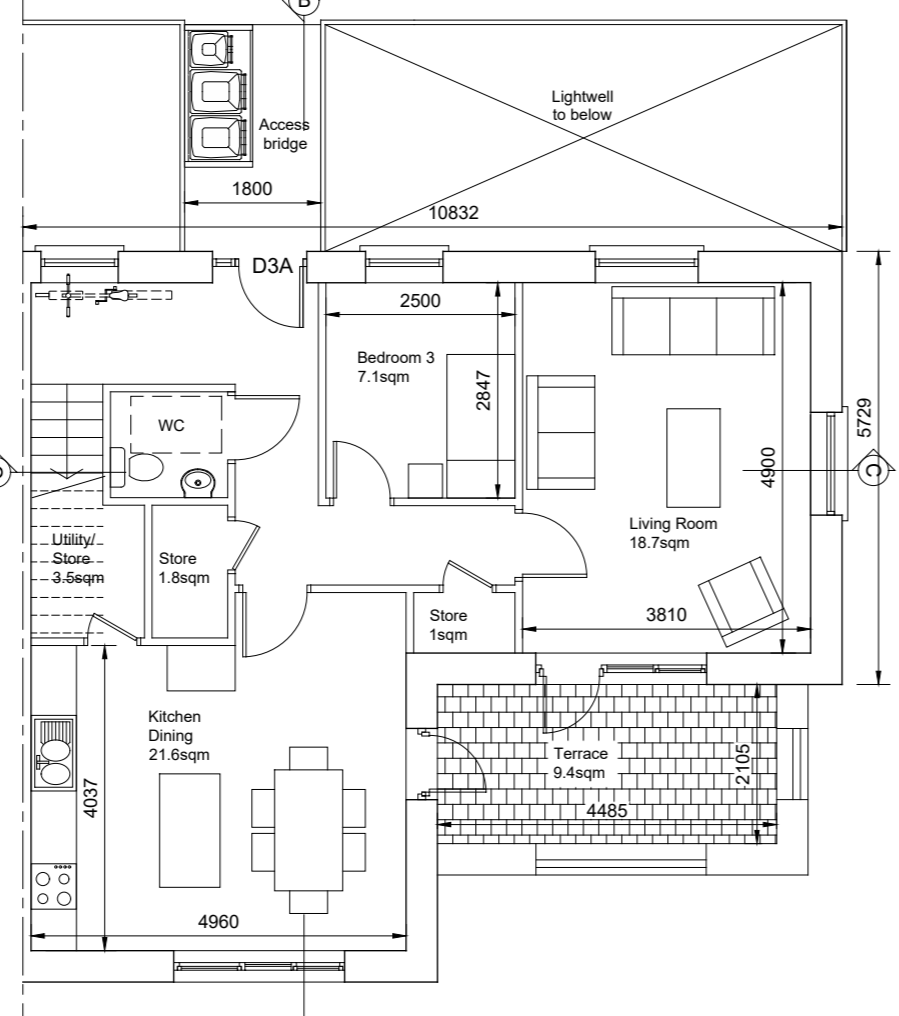

GROUND FLOOR
3 Bed Duplex Level 1 (D3A)
Area 70 sq.m.

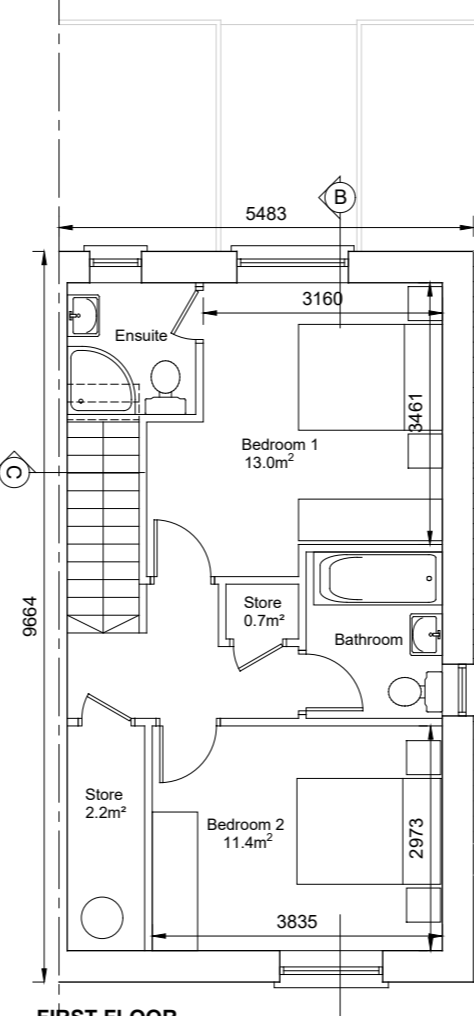

FIRST FLOOR
3 Bed Duplex Level 2 (D3A)
Area 43.8 sq.m.
Total Area 113.8 sq.m

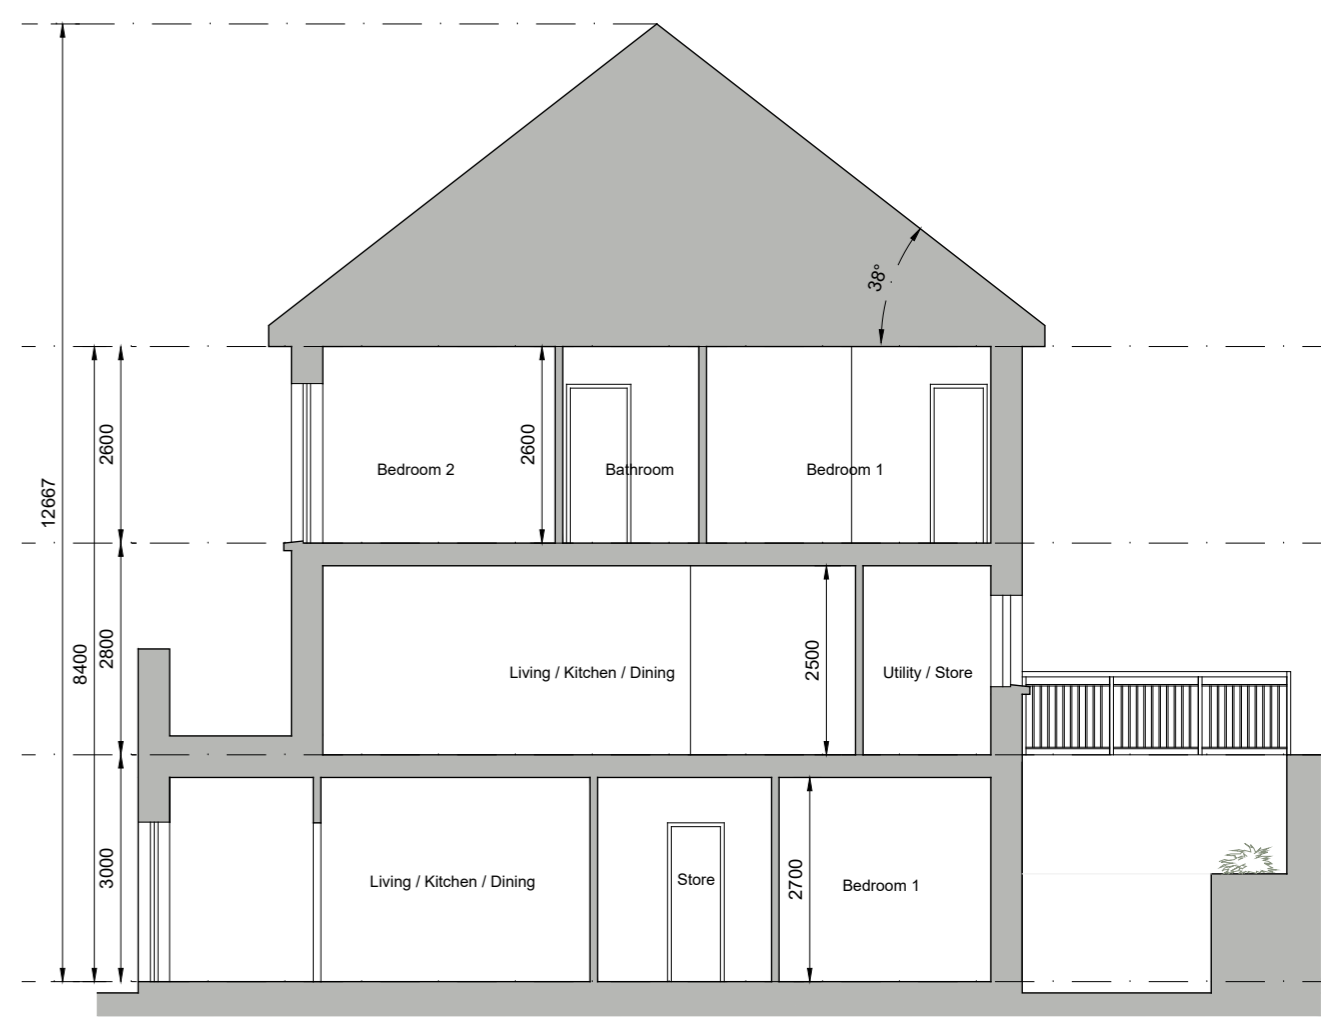


SECTION B-B
2 Bed Duplex Level 2 (D2A)
1 Bed Apartment (D2B)



FRONT ELEVATION
2 Bed Duplex Level 2 (D3A)
2 Bed Apartment (D3B)



REAR ELEVATION
2 Bed Duplex Level 2 (D3A)
2 Bed Apartment (D3B)

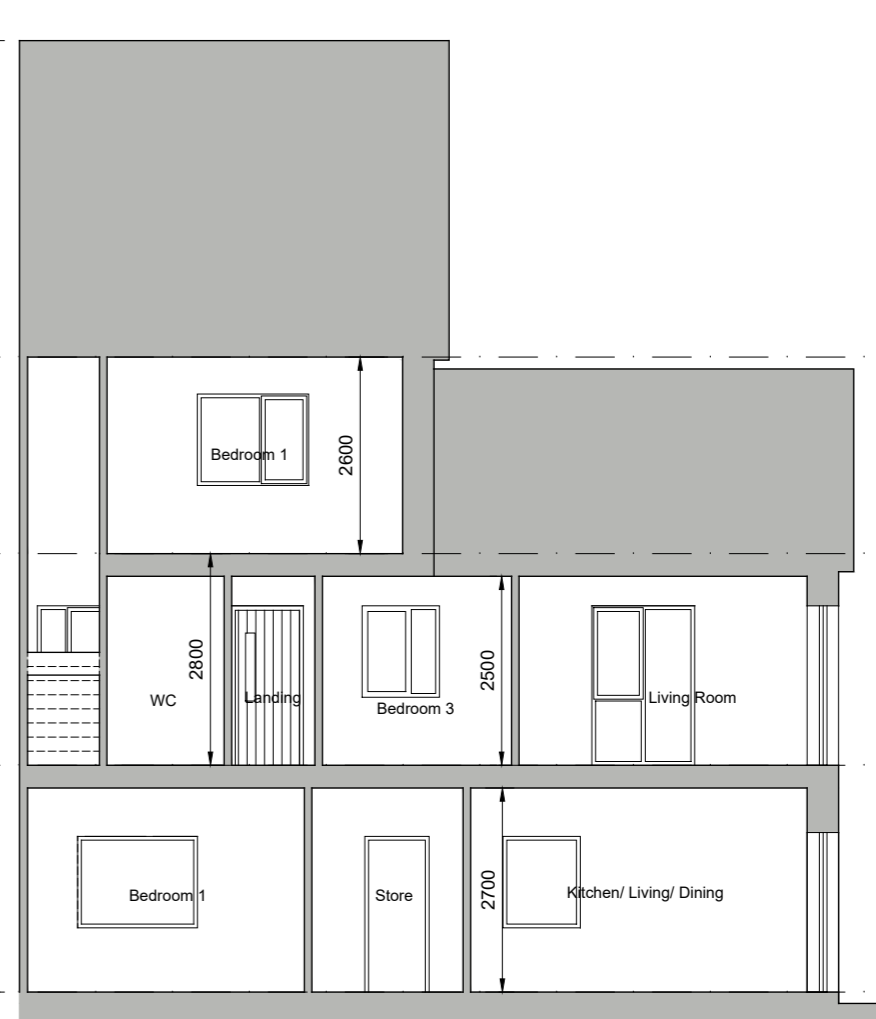

SECTION C-C
2 Bed Duplex Level 2 (D3A)
2 Bed Apartment (D3B)

revisions	date	info

description		Drawing No. 1829-P-DP-100	
Duplexes Plans, Sections & Elevations		scale 1:100 @A1	
job		date OCT 19	
Newtownmoyaghy SHD		drawn PW	
client		checked PAV	
McGarrell Reilly Homes			
type			
Planning			
CONROY CROWE KELLY ARCHITECTS 65 MERRION SQUARE DUBLIN 2 PHONE 6613990/1 FAX 6765715 e-mail info@ccck.ie			