


Second Floor Plan
SCALE 1:200 @ A3

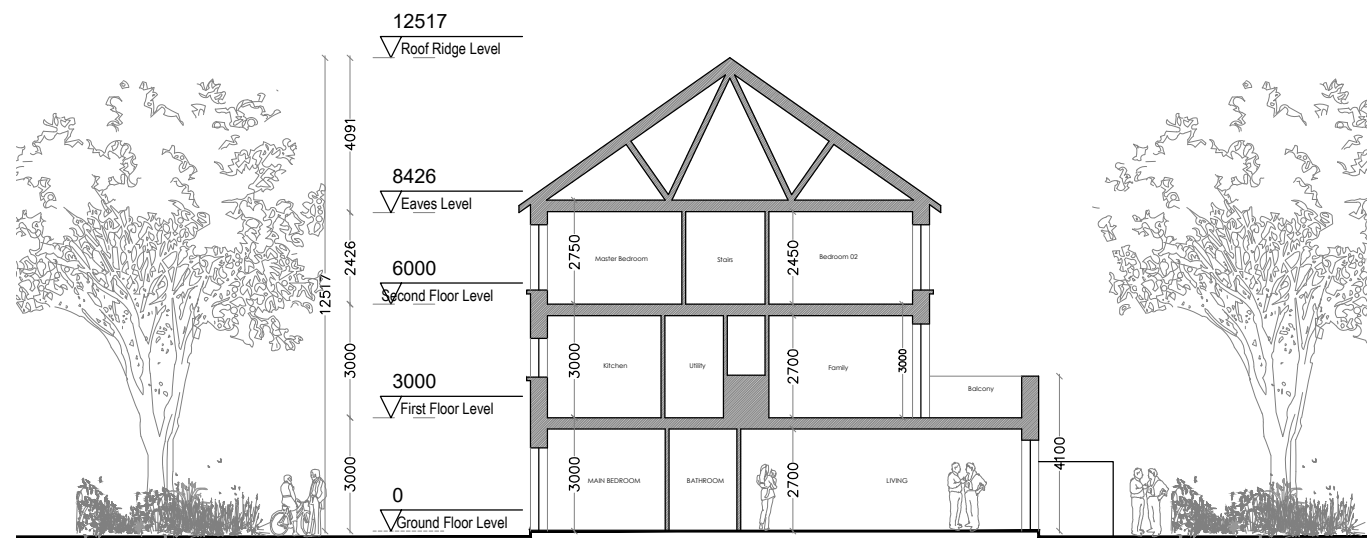

* FINISHED FLOOR LEVELS - REFER TO SITE LAYOUT PLAN

Typical Section
SCALE 1:200 @ A3

SPACE PROVISION: DOEHLG Guidelines compliance					
HOUSE TYPE 04E		DWELLING TYPE: 2 BED / 3 PERSON APT			
	TARGET GROSS FLOOR AREA (m ²)	MINIMUM MAIN LIVING ROOM (m ²)	AGGREGATE LIVING AREA (m ²)	AGGREGATE BEDROOM AREA (m ²)	STORAGE (m ²)
GUIDELINE	63	13	28	20	5
ACHIEVED	67.24	16.05	28.27	20.7	5.52

ROOM STANDARDS: DOEHLG Guidelines compliance					
BEDROOM TYPE	DOEHLG GUIDELINE (m ²)	MAIN BEDROOM 01	BEDROOM 02	BEDROOM 03	BEDROOM 04
SINGLE BEDROOM	7.1	-	7.57	-	-
DOUBLE BEDROOM	11.4	-	-	-	-
MAIN BEDROOM	13	13.13	-	-	-

LIVING ROOM WIDTHS : DOEHLG Guidelines compliance		
HOUSE TYPE	DOEHLG GUIDELINE (m)	STANDARD ACHIEVED
1 BED APT/HOUSE	3.3	-
2 BEDROOM HOUSE	3.6	4.25
3 BEDROOM HOUSE OR MORE	3.8	-

BEDROOM WIDTHS: DOEHLG Guidelines compliance					
BEDROOM TYPE	DOEHLG GUIDELINE (m)	MAIN BEDROOM 01	BEDROOM 02	BEDROOM 03	BEDROOM 04
SINGLE BEDROOM	2.1	-	2.35	-	-
DOUBLE BEDROOM	2.8	3.15	-	-	-

Revision	Description	Date

THIS DRAWING IS THE EXCLUSIVE PROPERTY OF HORGAN CARROLL ARCHITECTS AND THE REPRODUCTION OF ANY PART WITHOUT PRIOR WRITTEN CONSENT FROM THIS OFFICE IS A VIOLATION OF APPLICABLE LAWS. CONTRACTOR TO CHECK AND VERIFY ALL LEVELS, DATUMS AND DIMENSIONS ON SITE AND SHALL REPORT ANY DISCREPANCIES OR OMISSIONS TO THIS OFFICE PRIOR TO START OF WORK & DURING THE CONSTRUCTION PHASE. DO NOT SCALE. FIGURED DIMENSIONS ONLY TO BE TAKEN FROM THIS DRAWING.

Status:	PLANNING
Project:	MULTI UNIT RESIDENTIAL DEVELOPMENT
Client:	LONGVIEW ESTATES LIMITED
Address:	LAHARDANE, BALLYVOLANE, CO. CORK
Date:	08.11.19
Scale:	1:200
Drawn By:	JM
Checked By:	MC
Approved By:	PH

Drawing Number: **17-002-P-756**

021 4630110 • info@horgancarroll.ie • www.horgancarroll.ie
3 Water's Edge, Riverside way, Midleton, Co. Cork, P25 A033

Drawing Title:	12 UNIT DUPLEX UNITS - N2 - 1-12 FIRST FLOOR PLAN / SECTION
----------------	--

Rev. 1