


Ground Floor Plan
SCALE 1:200 @ A3

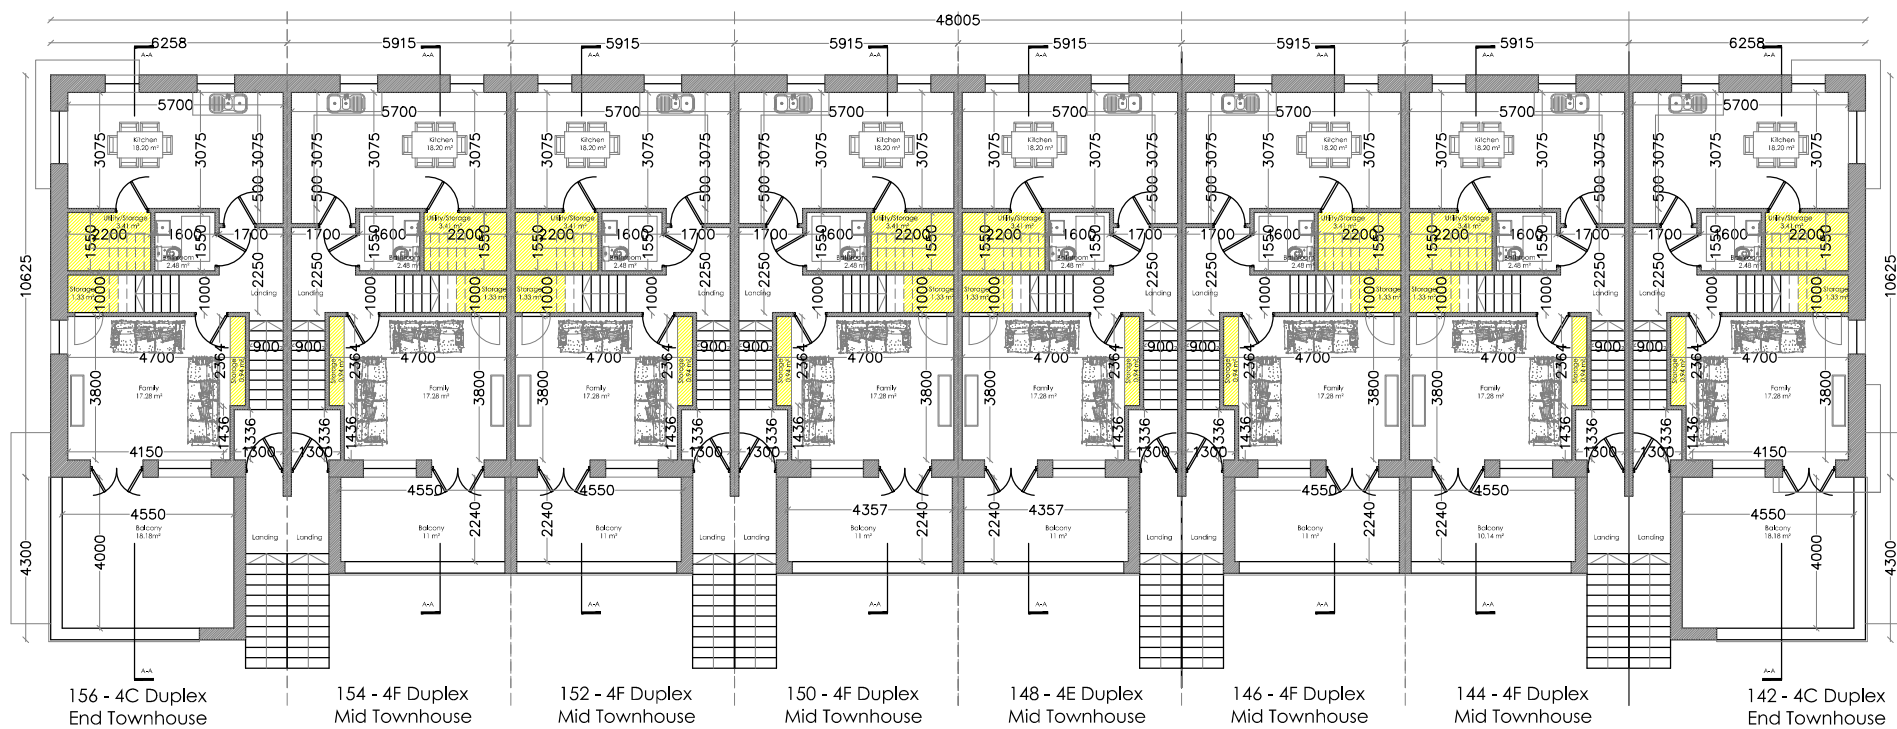

First Floor Plan
SCALE 1:200 @ A3

Revision	Description	Date
	THIS DRAWING IS THE EXCLUSIVE PROPERTY OF HORGAN CARROLL ARCHITECTS AND THE REPRODUCTION OF ANY PART WITHOUT PRIOR WRITTEN CONSENT FROM THIS OFFICE IS A VIOLATION OF APPLICABLE LAWS. CONTRACTOR TO CHECK AND VERIFY ALL LEVELS, DATUMS AND DIMENSIONS ON SITE AND SHALL REPORT ANY DISCREPANCIES OR OMISSIONS TO THIS OFFICE PRIOR TO START OF WORK & DURING THE CONSTRUCTION PHASE. DO NOT SCALE FIGURED DIMENSIONS ONLY TO BE TAKEN FROM THIS DRAWING.	
Status: PLANNING		
Project: MULTI UNIT RESIDENTIAL DEVELOPMENT		
Client: LONGVIEW ESTATES LIMITED		
Address: LAHARDANE, BALLYVOLANE, CO. CORK		
Date: 27.11.2019	Scale: 1:200	
Drawn By: JM	Checked By: MC	Approved By: PH

Drawing Number
17-002-P-758

021 4630110 • info@horgancarroll.ie • www.horgancarroll.ie
3 Water's Edge, Riverside way, Midleton, Co. Cork, P25 A033

Drawing Title:
16 UNIT DUPLEX - N2-142-156 FLOOR PLANS