






FRONT ELEVATION
SCALE 1:200 @ A3

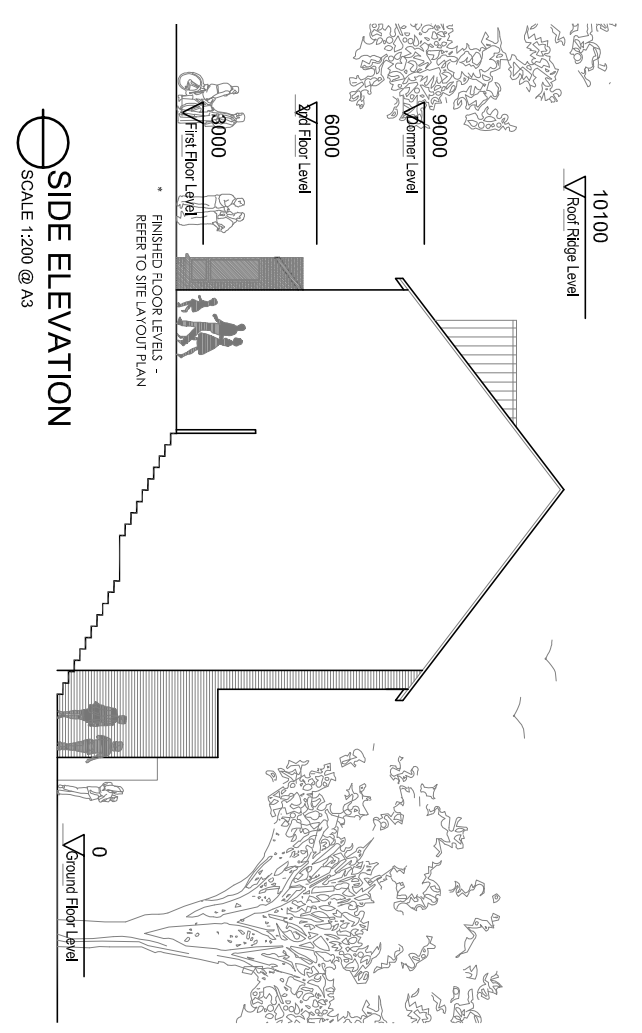


SIDE ELEVATION
SCALE 1:200 @ A3

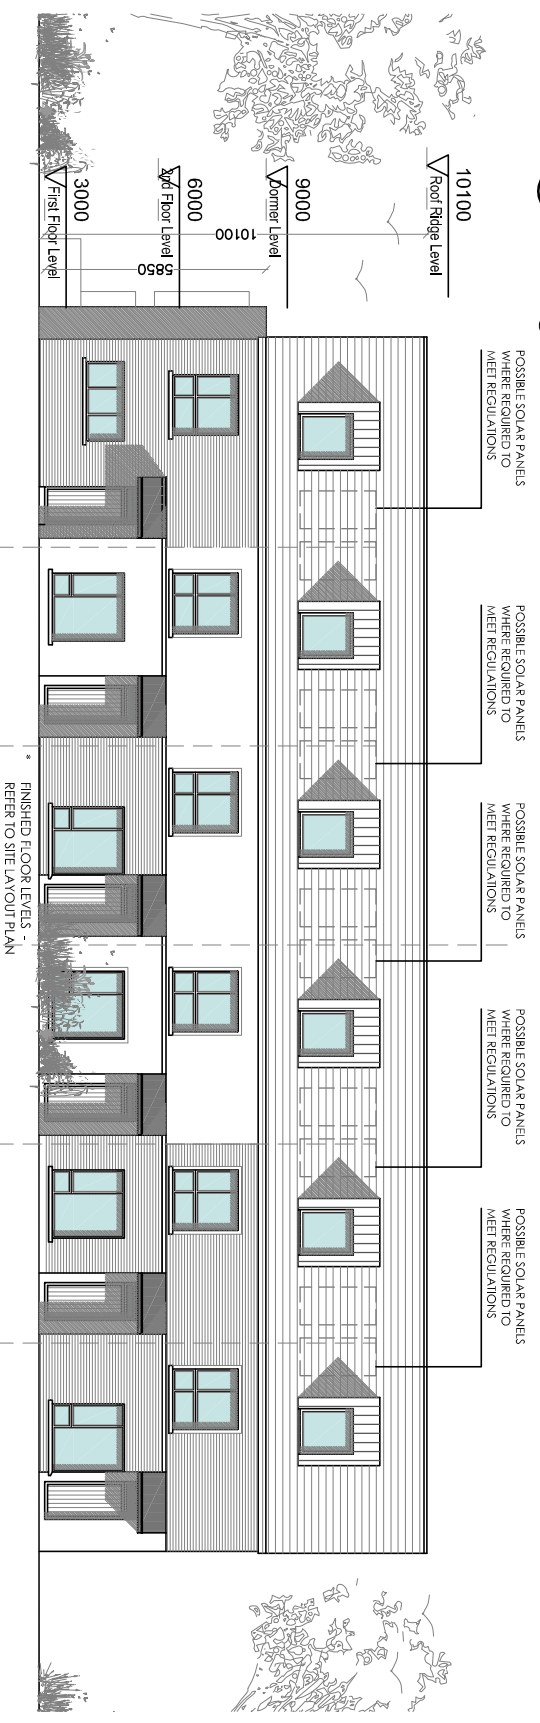

BACK ELEVATION
SCALE 1:200 @ A3

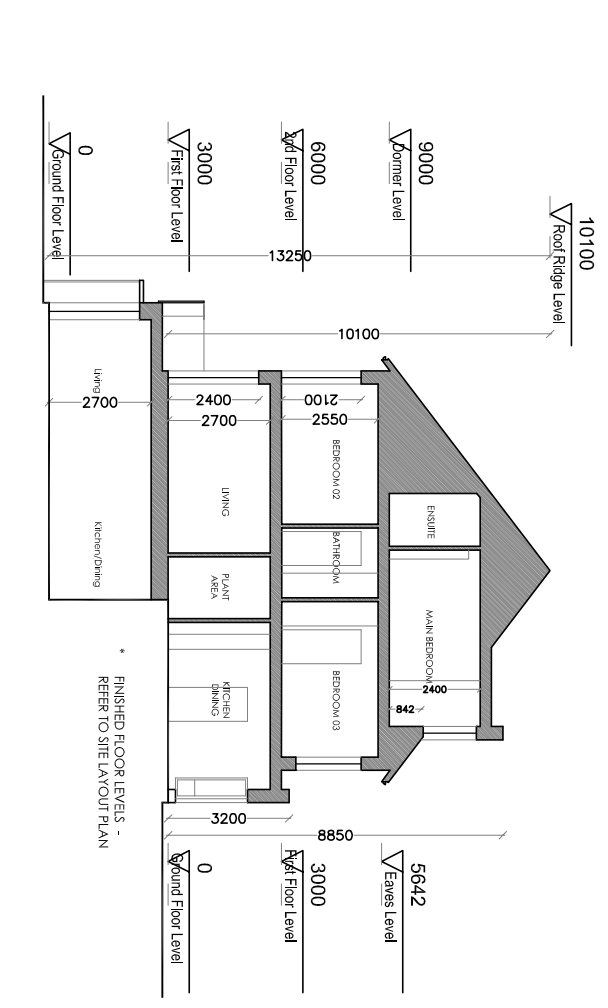

CROSS SECTION A-A
SCALE 1:200 @ A3

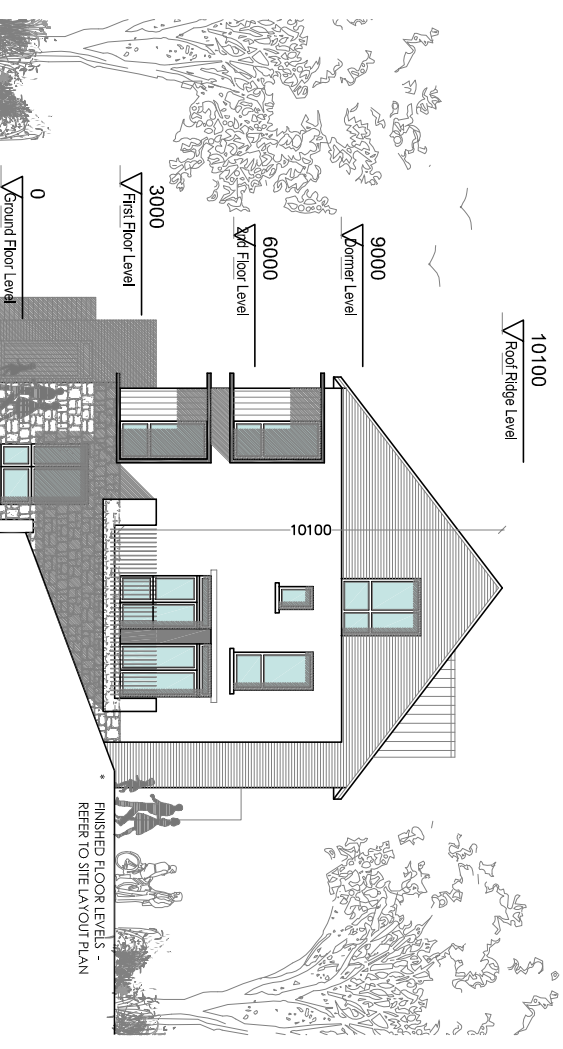

SIDE ELEVATION
SCALE 1:200 @ A3

EXTERNAL FINISHES SCHEDULE:

- SELECTED BLUE-BLACK / BROWN/ TERRACOTA ROOF TILES
- BLACK FASCIA, SOFFIT & RAINWATER GOODS OR SIMILAR
- EXTERNAL WALLS FINISHED WITH SELECTED PRE-COLOURED RENDER/ WET DASH/ PAINTED PLASTER/ SELECTED BRICK/ BRICK SLIPS
- RANSED PLASTER BAND DETAIL/ PATENT REVEAL DETAIL TO WINDOWS AND DOORS AS SHOWN
- SELECTED METAL CLADDING OR SIMILAR EFFECT TO FRONT DOOR CANOPY & DORMER WINDOWS
- SELECTED COLOUR TO WINDOWS AND DOORS
- PAINTED HARDWOOD/ COMPOSITE FRONT DOOR

DUPLEX:

- CHARACTER SPECIFICATION N1
- HOUSE/DUPLEX TYPE
- Selected Red brick & Brown shaded roof tile, selected natural stone, selected cladding



THIS DRAWING IS THE EXCLUSIVE PROPERTY OF HORGAN CARROLL & PARTNERS. IT IS TO BE USED ONLY FOR THE PROJECT AND SITE SPECIFICALLY IDENTIFIED HEREIN. WITHOUT THE WRITTEN CONSENT FROM THE OFFICE, NO PART OF THIS DRAWING IS TO BE REPRODUCED, COPIED, EITHER WHOLLY OR IN PART, OR FOR ANY OTHER PURPOSE. ANY DISSEMINATION OR CHANGES TO THIS OFFICE PRIOR TO START OF WORK & DURING THE CONSTRUCTION PERIOD ARE STRICTLY PROHIBITED. ANY SUCH DISSEMINATION SHALL BE AT THE USER'S RISK AND WITHOUT LIABILITY TO THE OFFICE FROM THIS DRAWING.

Status:	PLANNING
Project:	MULTI UNIT RESIDENTIAL DEVELOPMENT
Client:	LONGVIEW ESTATES LIMITED
Address:	LAHARDANE, BALLYVOLANE, CO. COBK
Date:	20/09/2019
Scale:	1:200
Drawn By:	JM
Checked By:	MC
Approved By:	PH

Drawing Number: **17-002-P-751**

021 4630110 • info@horgan-carroll.ie • www.horgan-carroll.ie
3 Water's Edge, Riverside way, Midleton, Co. Cork, P25 M33

horgan
carroll

DUPLEX UNITS - N1 ELEVATIONS/ SECTION

Rev: 1