





Rear / South-West Elevation  
SCALE 1:200 @ A3

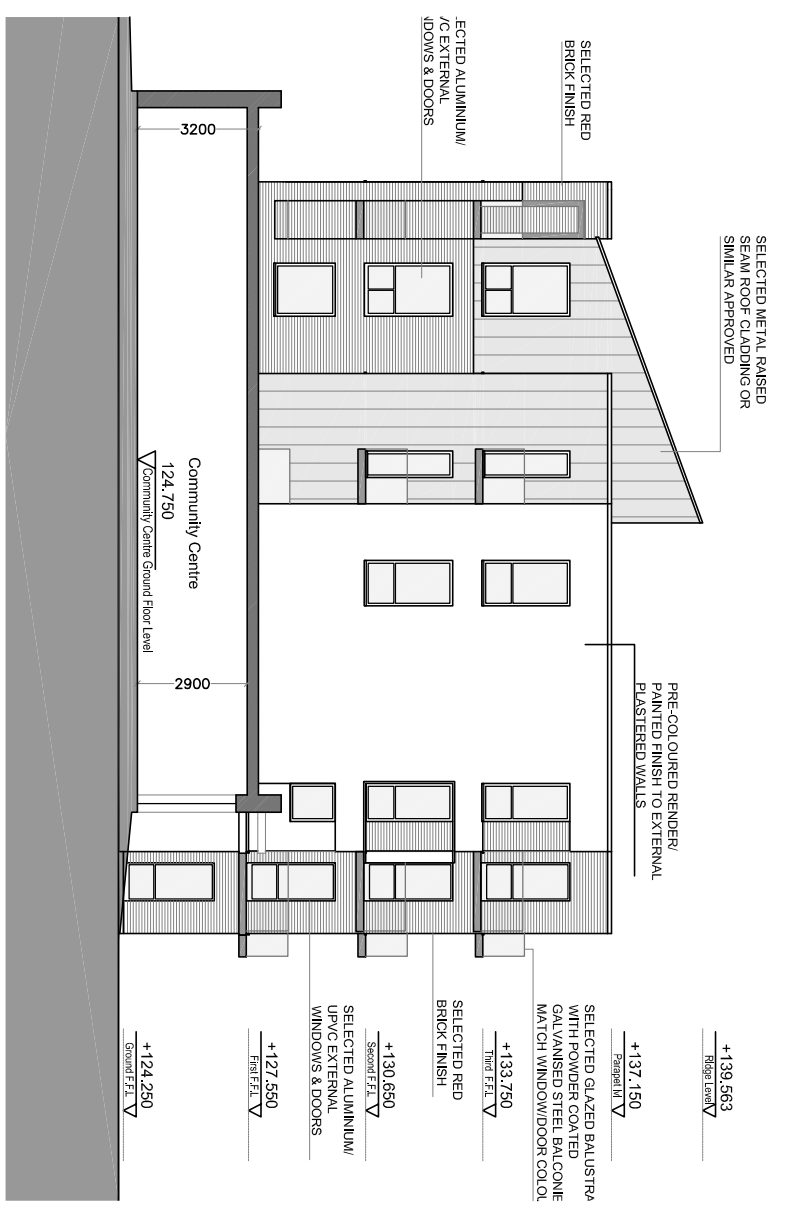

Side / South-East Elevation / Cross Section  
SCALE 1:200 @ A3

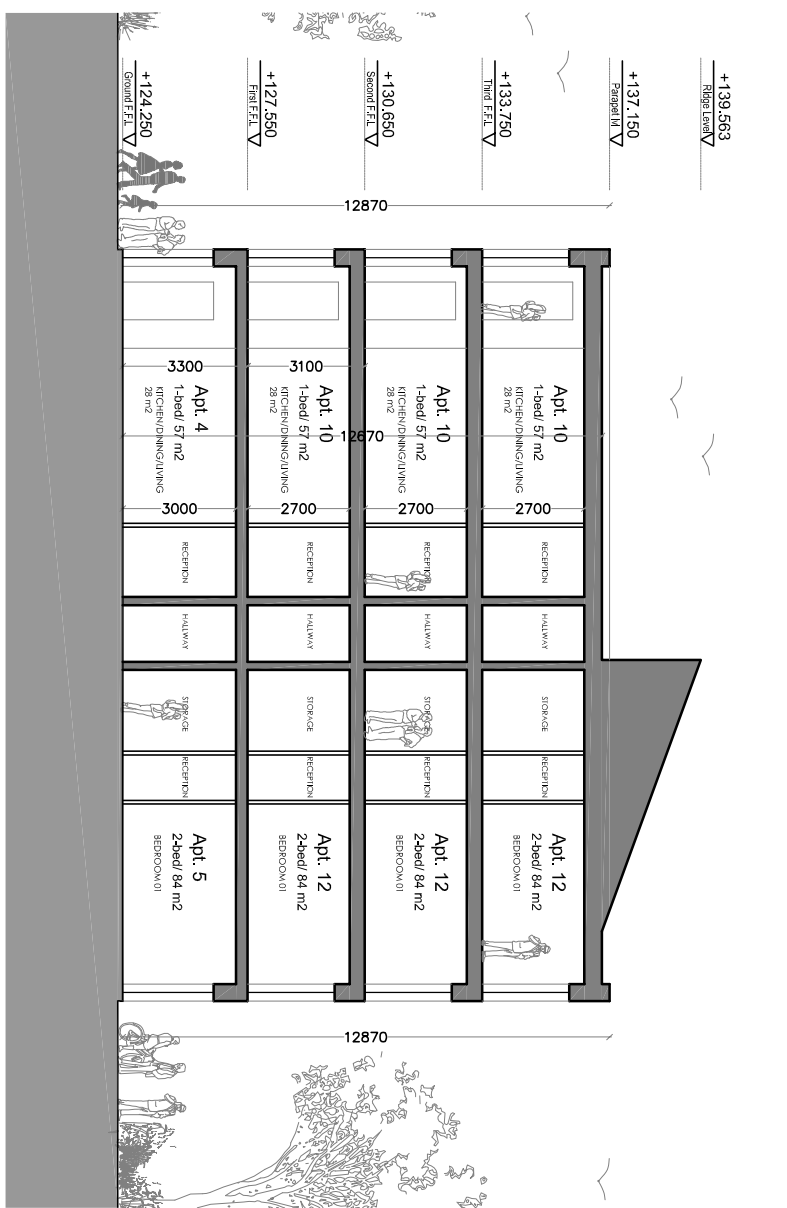

Typical Section A-A  
SCALE 1:200 @ A3

Revision	Description	Date

**PLANNING**

**Status:** PLANNING  
 Project: MULTI UNIT RESIDENTIAL DEVELOPMENT  
 Client: LONGVIEW ESTATES LIMITED  
 Address: LAHARDANE, BALLYVOLANE, CORK  
 Date: 30/10/19 Scale: AS SHOWN  
 Drawn By: PC Checked By: MC Approved By: PH

Drawing Number: **17-002-P-210**  
 Drawing Title: **N2 APARTMENTS - ELEVATIONS & SECTION**  
  
 021 4630110 • info@horgaincarrotbit.ie • www.horgaincarrotbit.ie  
 3 Water's Edge, Riverside way, Midleton, Co. Cork, T23 A033