




Ground Floor Plan
SCALE 1:200 @ A3

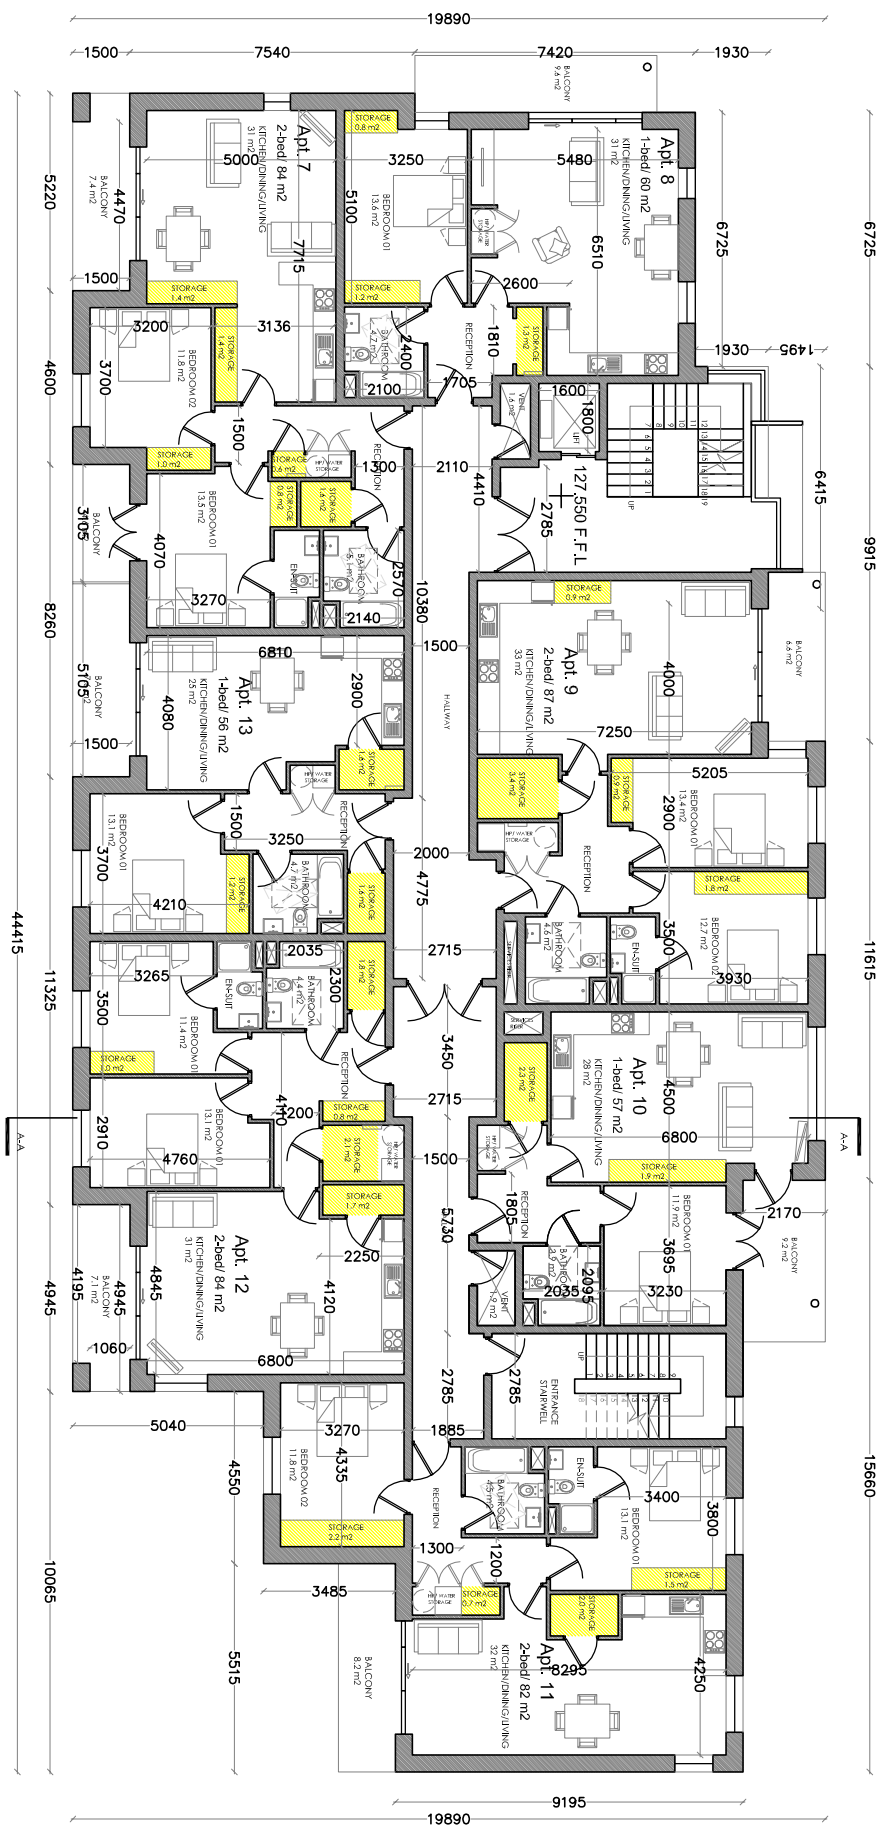

First Floor Plan
SCALE 1:200 @ A3

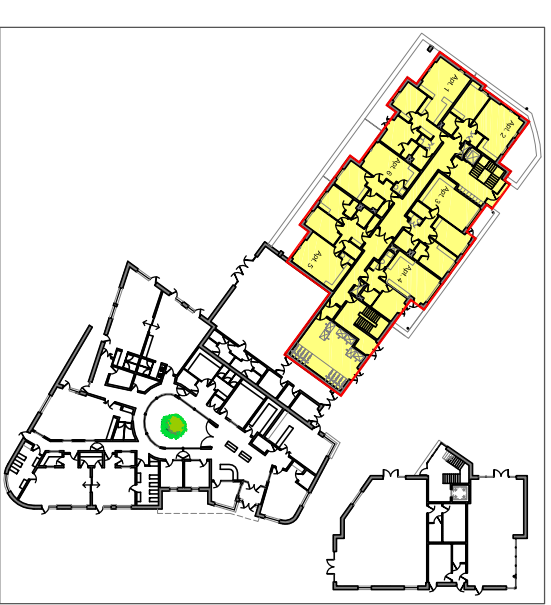

Ground Floor Key Plan
SCALE 1:1000 @ A3

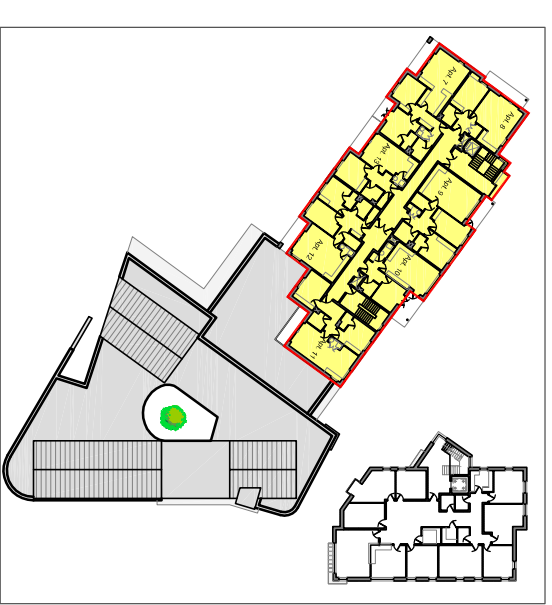

First Floor Key Plan
SCALE 1:1000 @ A3

Revision	Description	Date

PLANNING

Status: MULTI UNIT RESIDENTIAL DEVELOPMENT
 Project: LONGVIEW ESTATES LIMITED
 Client: LONGVIEW ESTATES LIMITED
 Address: LAHARDANE, BALLYVAHANE, CO. DUBLIN
 Date: 30/10/19 Scale: AS SHOWN
 Drawn By: PC Checked By: AMC Approved By: PH



Drawing Number: 17-002-P-207
 Drawing Title: N2 APARTMENTS - GROUND & FIRST FLOOR PLAN
 Rev: 1