





1 Block H - Level 05
1 : 200

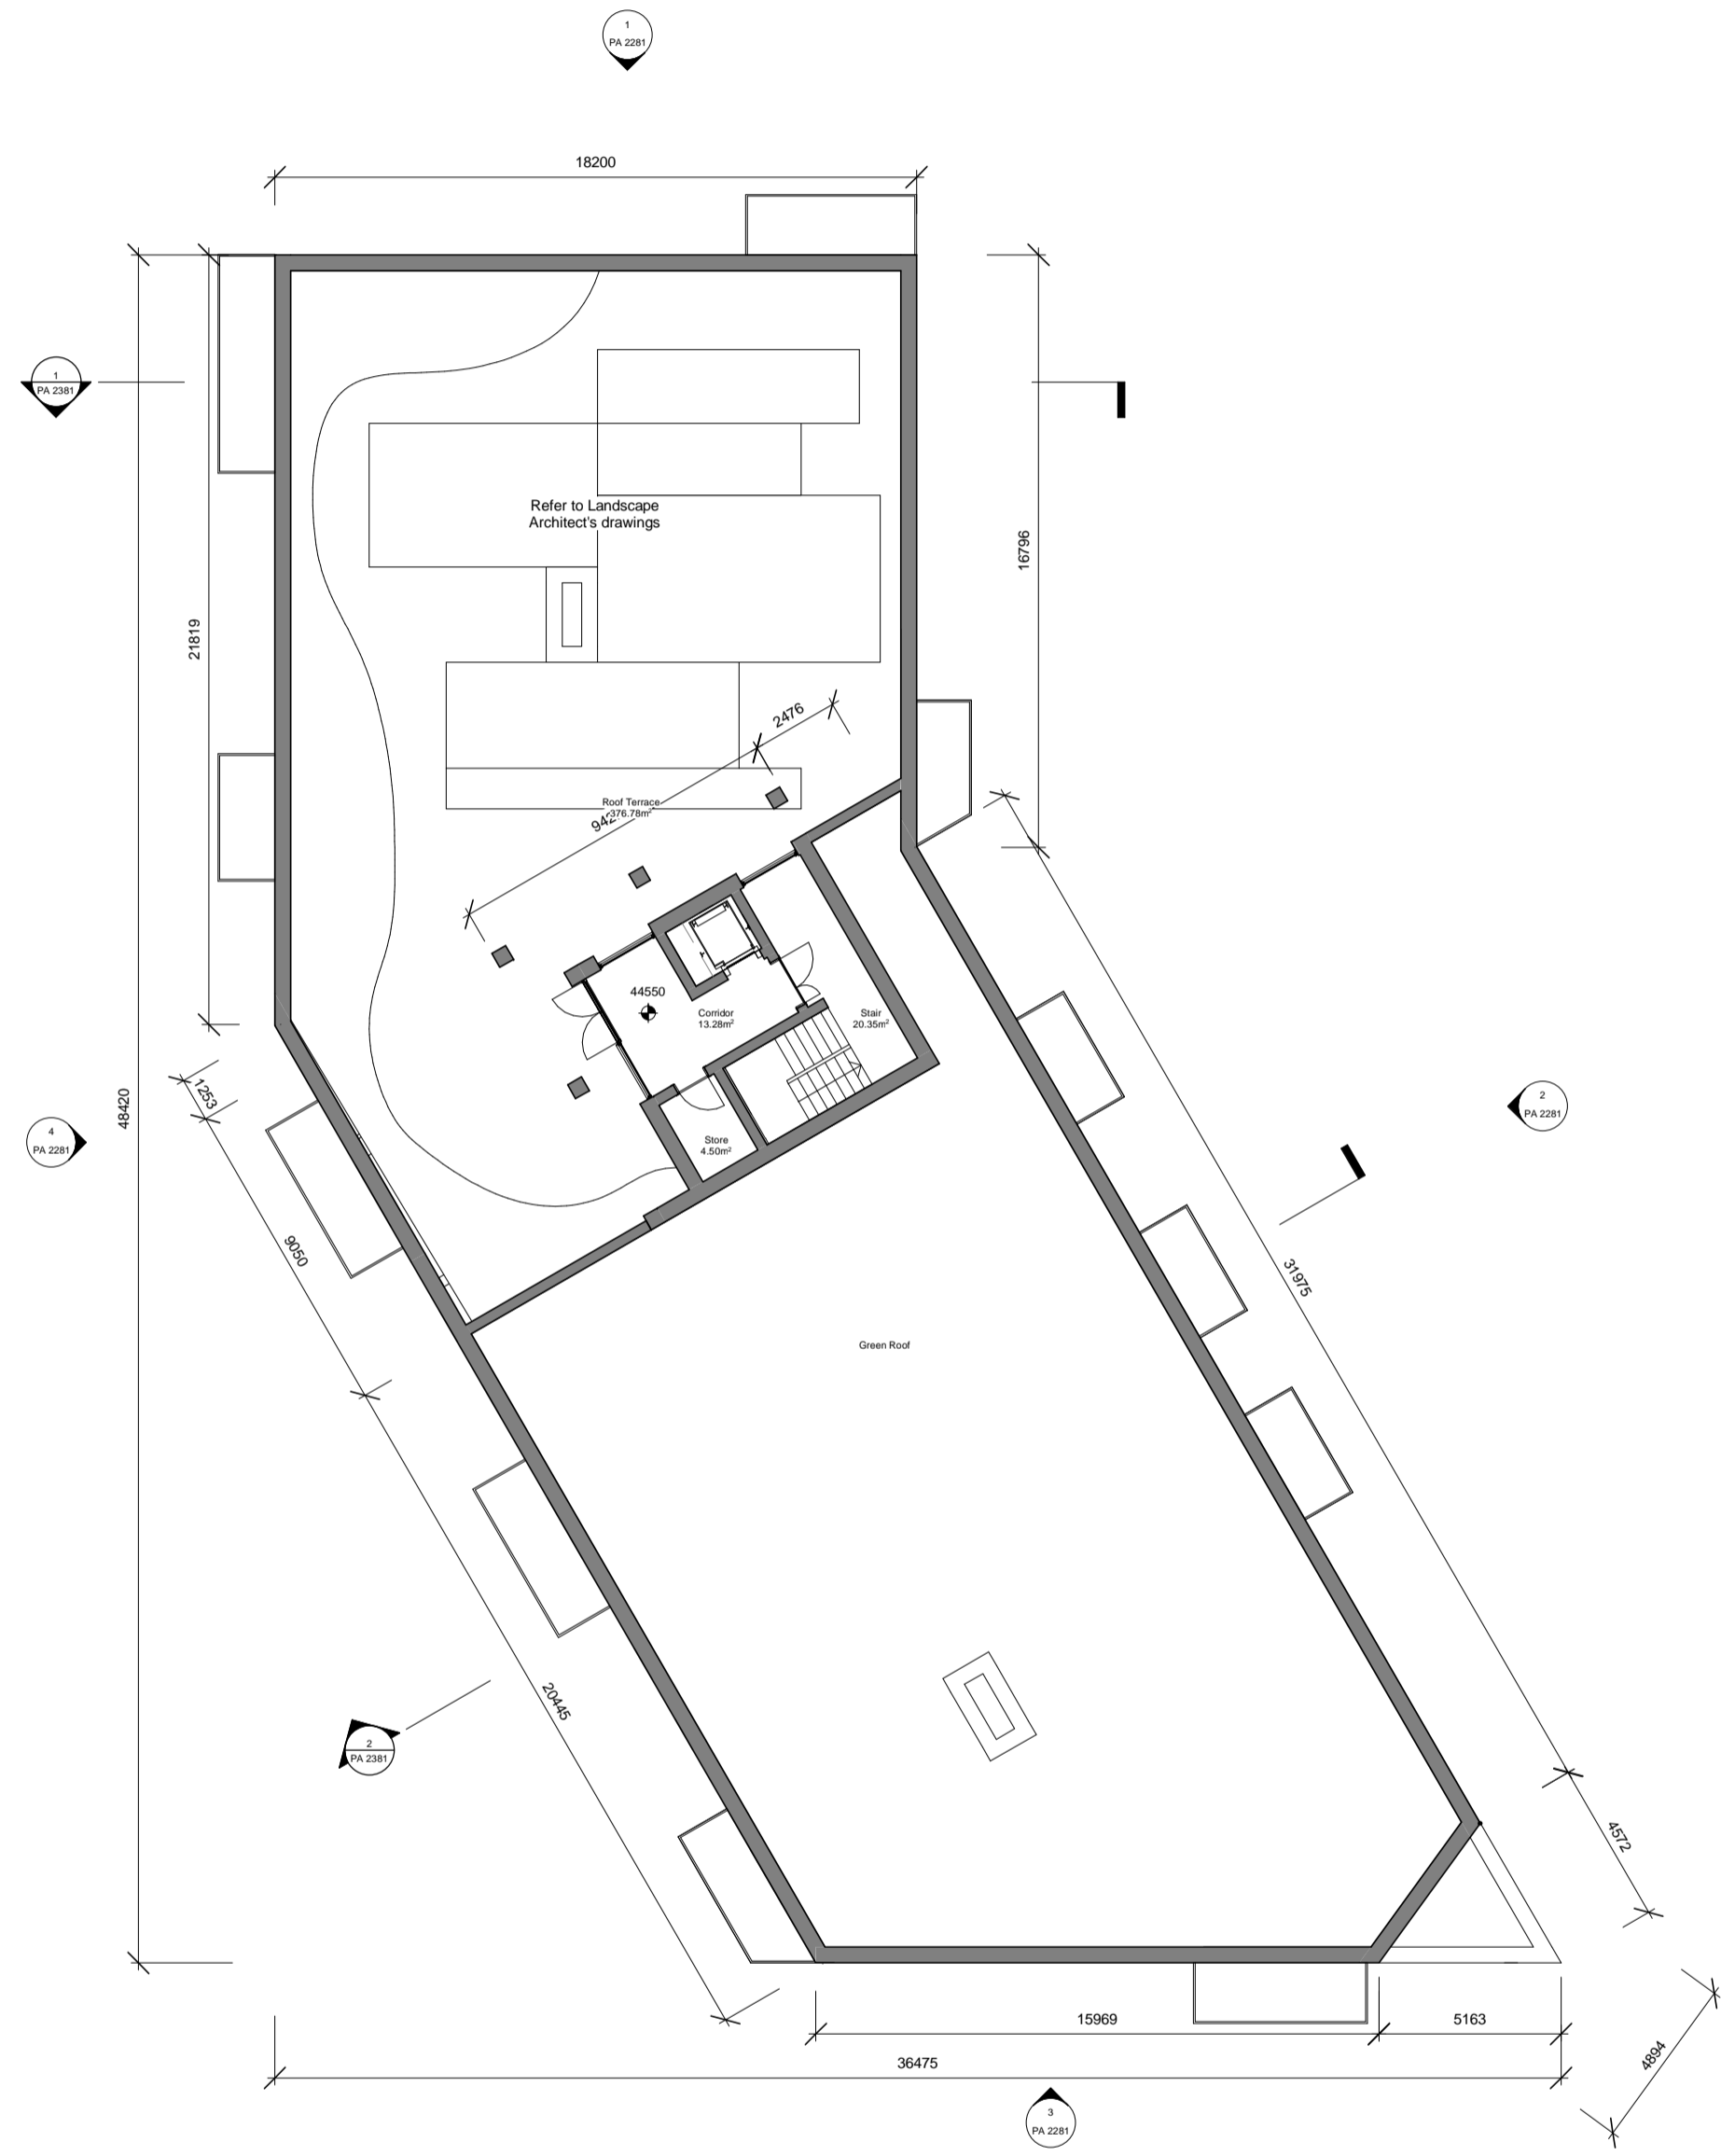

2 Block H - Level 06
1 : 200

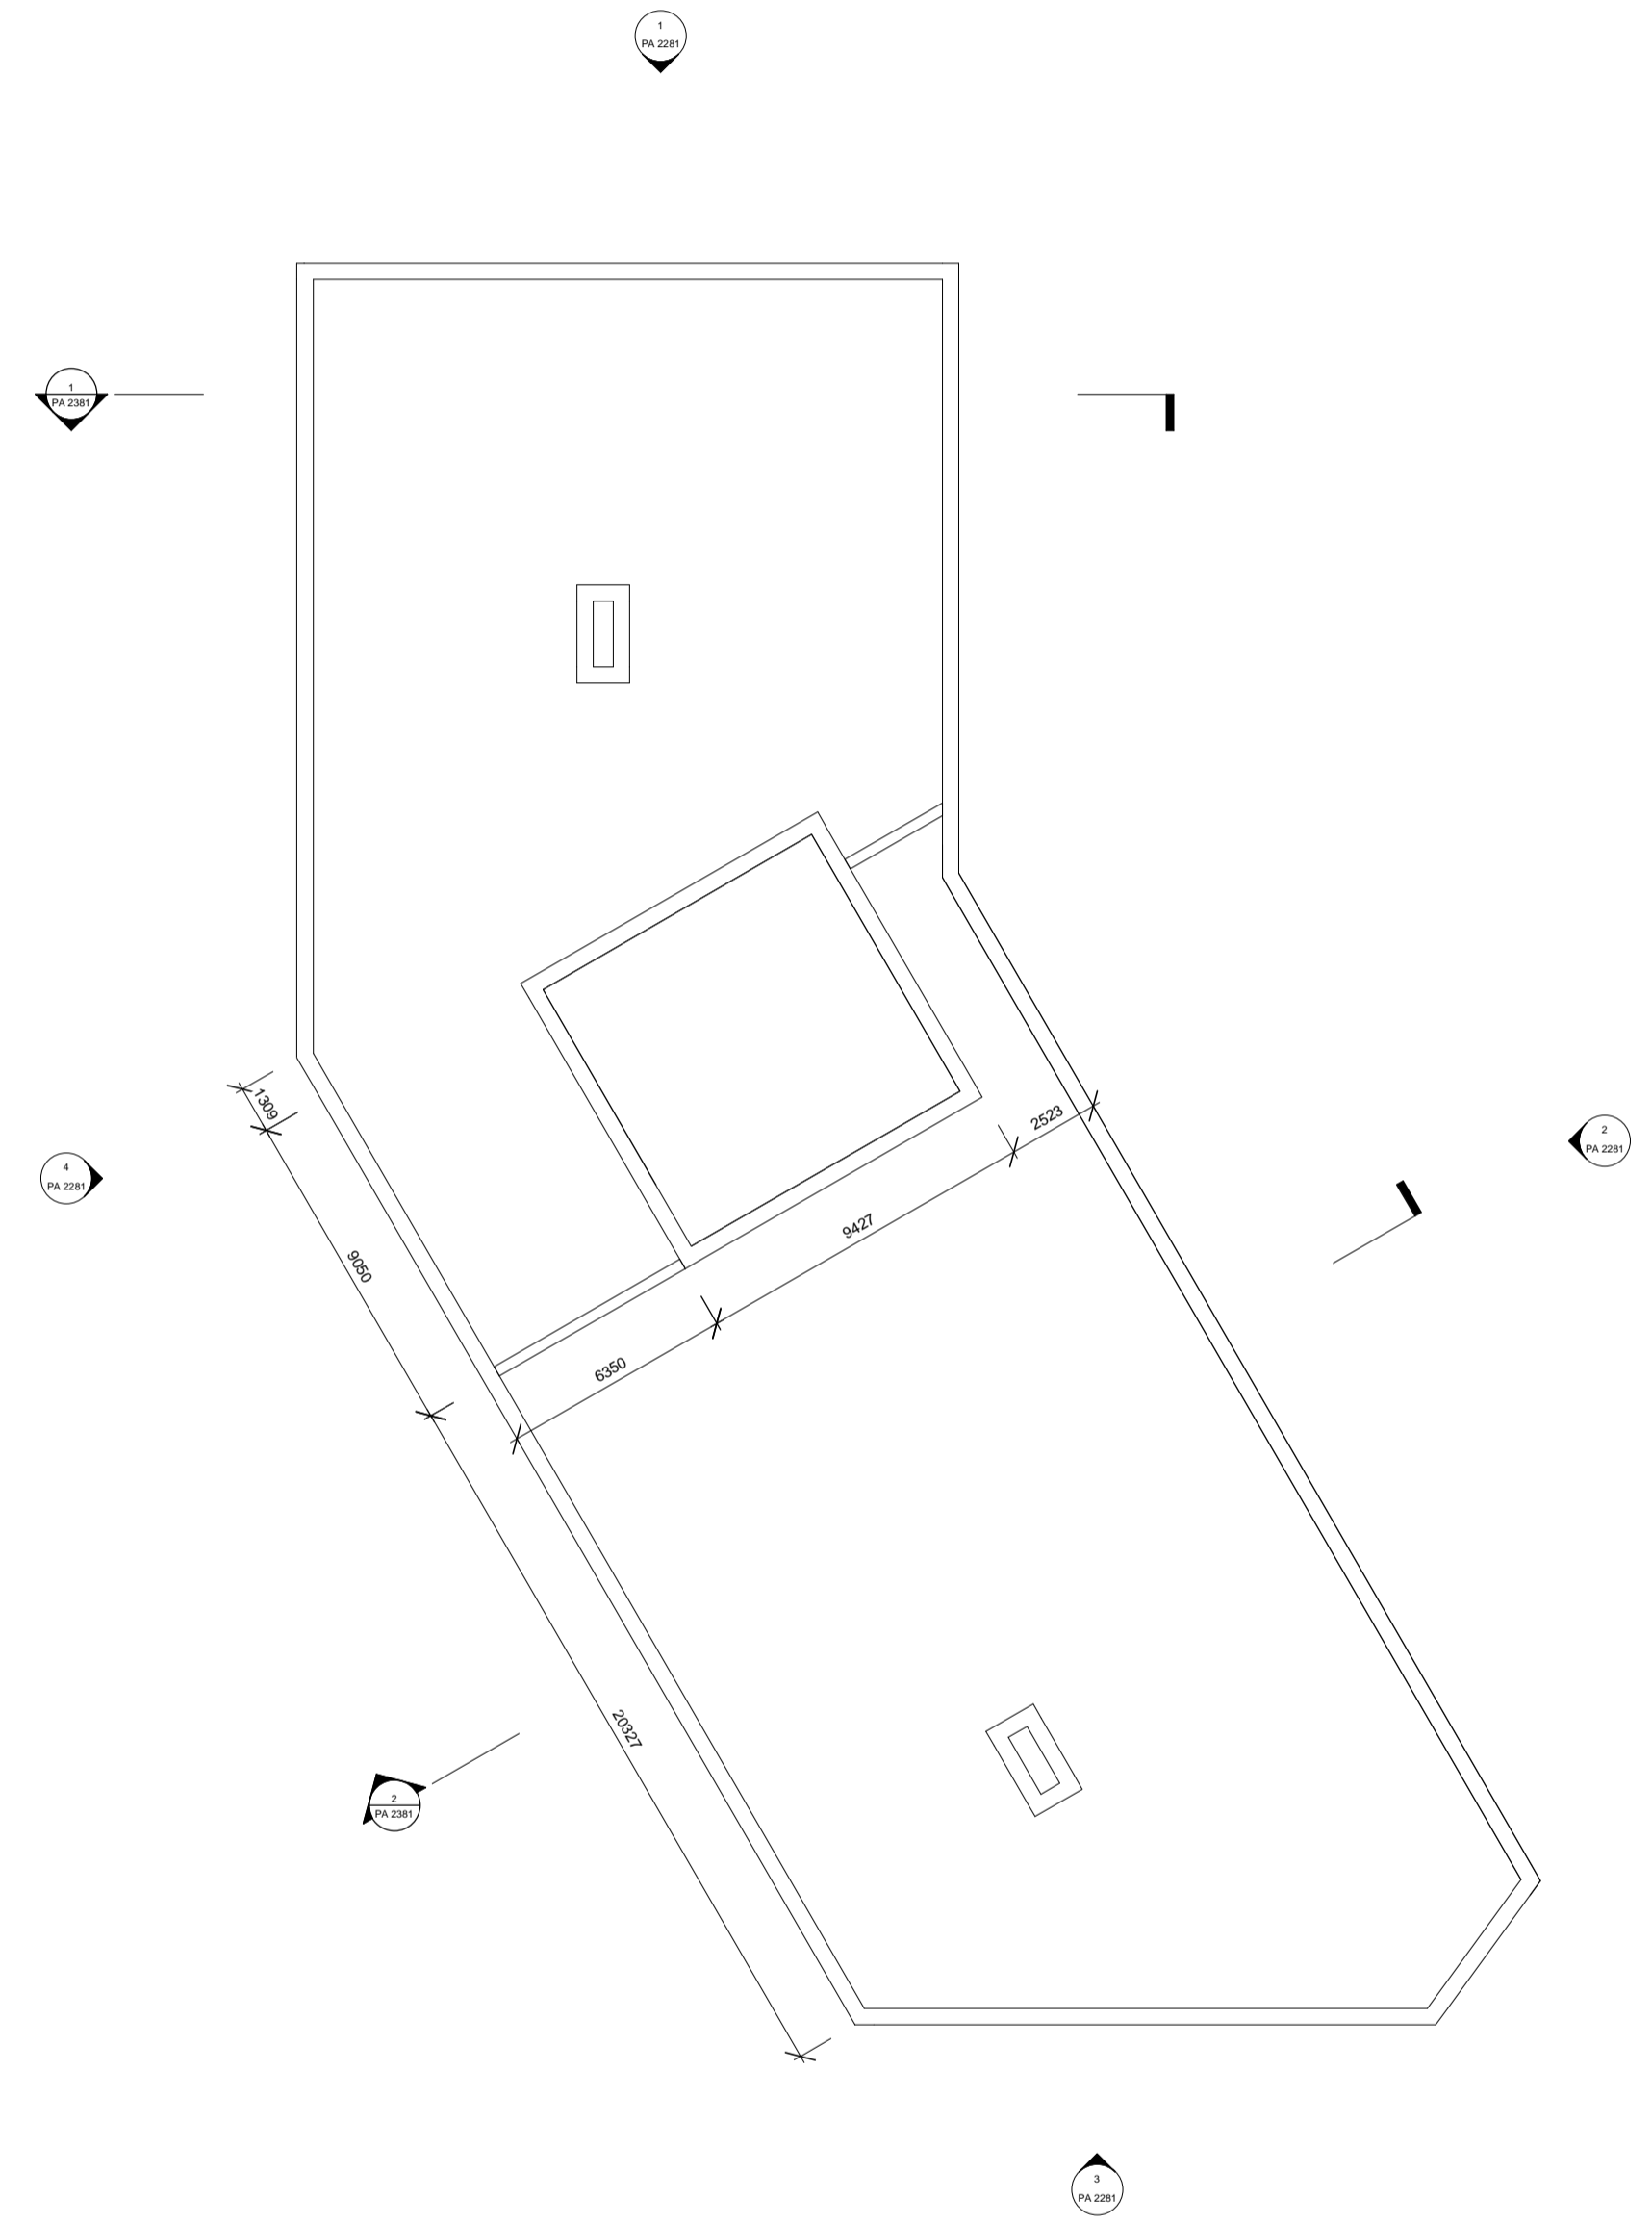


3 Block H - Roof Plan
1 : 200


Revision	Date	Description

Occupancy	
■	1 Bed 2 Person
■	2 Bed 4 Person
■	3 Bed 5 Person
■	4 Bed 7 Person
■	Amenity
■	Service
■	Studio

STATUS OF DRAWING
PLANNING
ALL DIMENSIONS TO BE TAKEN FROM ARCHITECTS DRAWINGS
DISCREPANCIES TO BE REFERRED TO THE ARCHITECT FOR CLARIFICATION

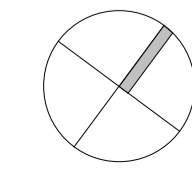

ABK architects
34 Lower Leeson Street, Dublin 2
t: + 353 1 678 9622
f: + 353 1 678 9298
www.abk.ie

Title: Block H GA Plans 03
Scale: 1:200 @ A1 Date: 24/01/20 By: EW Chk: JP
Project: Shanganagh Castle Residential  Drawing number: 778 / PA 2183 Status/Rev