



1 House Type D - Level 00
1 : 100




2 House Type D - Level 01
1 : 100




3 House Type D - South Elevation
1 : 100



4 House Type D - North Elevation
1 : 100

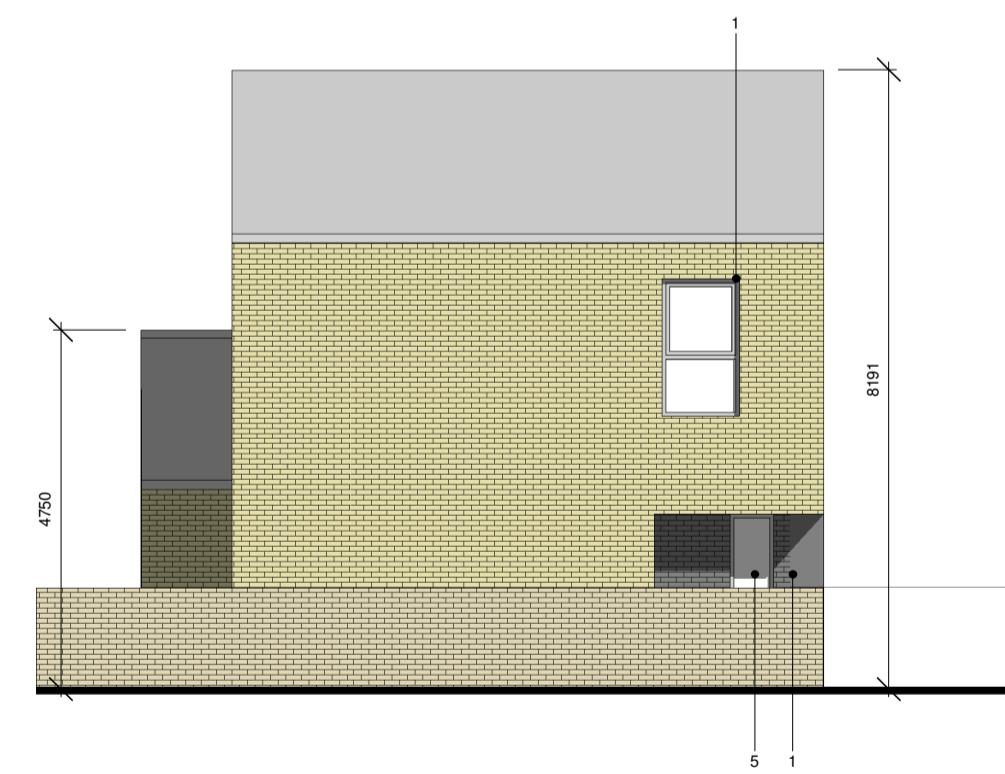

5 House Type D - East Elevation
1 : 100

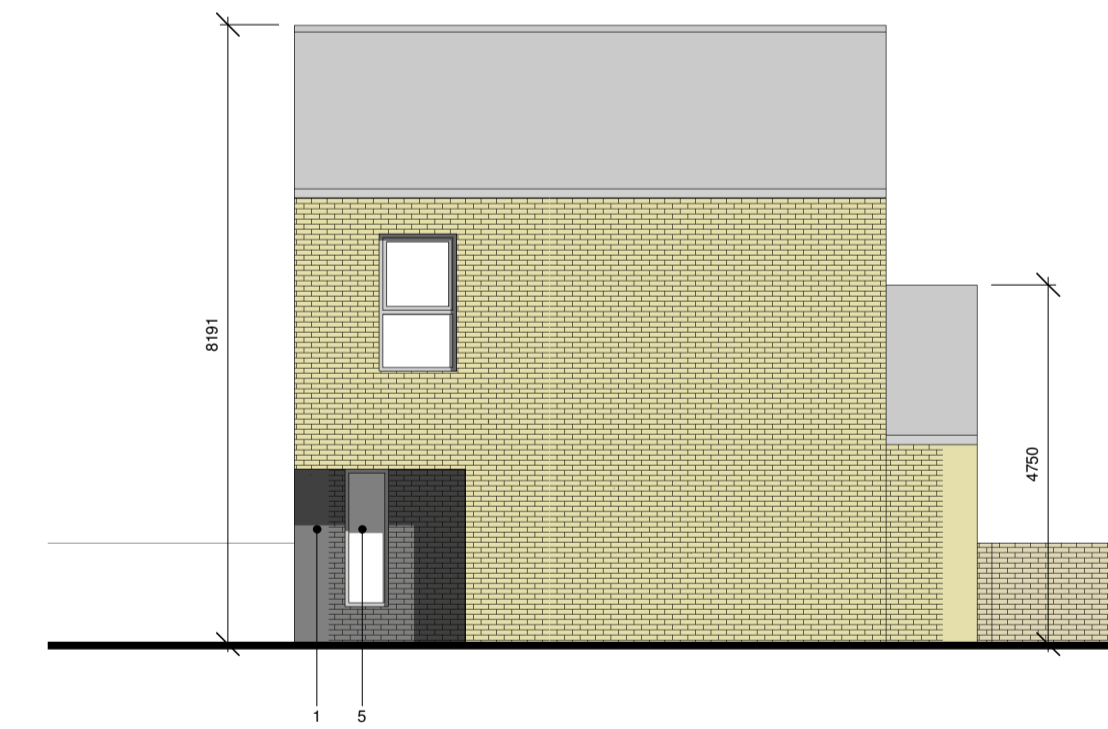


6 House Type D - West Elevation
1 : 100

Revision	Date	Description


- Materials Key:**
- 1 Selected Brick Type
 - 2 Selected Metal Balustrade
 - 3 Selected Concrete / Reconstituted Stone
 - 4 Selected Metal Fencing
 - 5 Aluminum Clad Window System
 - 6 Metal Louvered Doors
 - 7 Aluminum Framed Doors
 - 8 Selected Metal Gates/Plantings

STATUS OF DRAWING
PLANNING
ALL DIMENSIONS TO BE TAKEN FROM ARCHITECTS DRAWINGS
DISCREPANCIES TO BE REFERRED TO THE ARCHITECT FOR CLARIFICATION

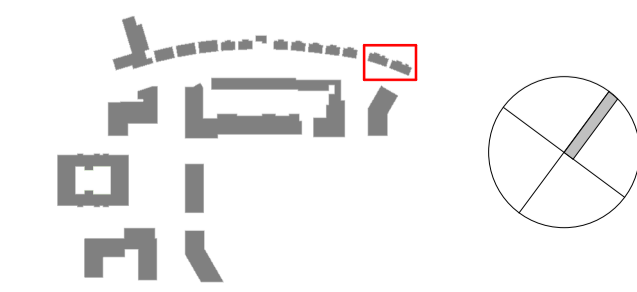

ABK 34 Lower Leeson Street, Dublin 2
t: + 353 1 678 9622
f: + 353 1 678 9098
www.abk.ie

architects

Project: Shanganagh Castle Residential 

Title: House Type D - GA Plans & Elevations

Scale: 1:100@A1 Date: 24/01/20 By:SS Chk:JP

Drawing number:
778 / PA 2198

Status/Rev