


1 Creche - Northwest Elevation
1:200



4 Creche - Northeast Elevation
1:200




2 Creche - Southeast Elevation
1:200

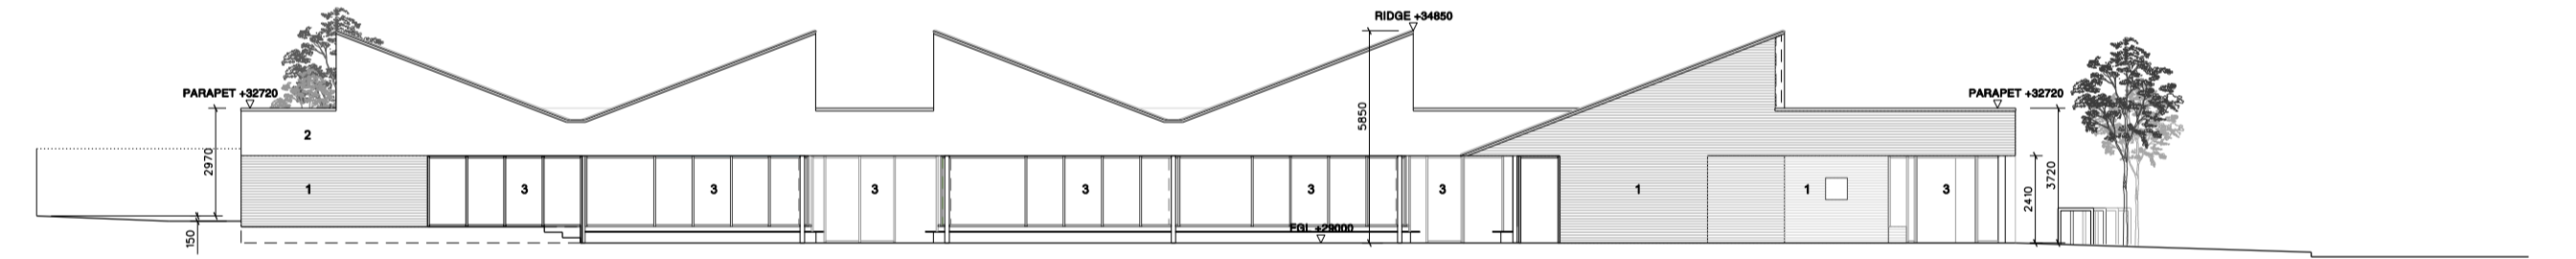

5 Creche - Southwest Elevation
1:200



3 Creche - Section A-A
1:200

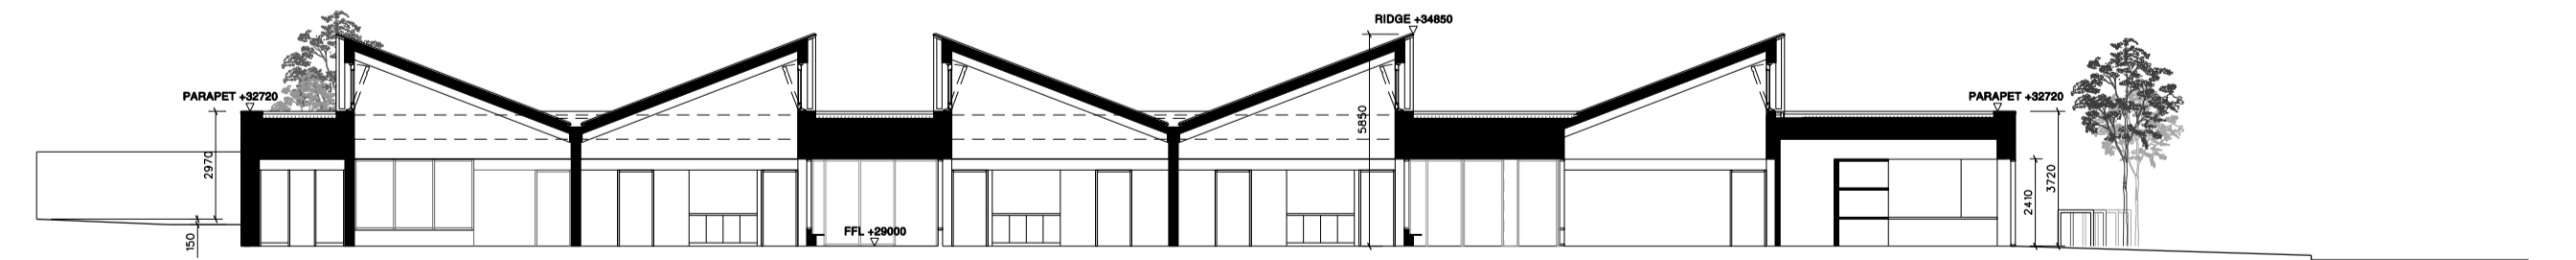


6 Creche - Section B-B
1:200

Rev	Date	Description	By	Chk

STATUS OF DRAWING
PLANNING
ALL DIMENSIONS TO BE TAKEN FROM ARCHITECTS DRAWINGS
DISCREPANCIES TO BE REFERRED TO THE ARCHITECT FOR CLARIFICATION

Material Key:
1 Selected Brick Type
2 Selected Render / Panel System
3 Selected Glazing System
4 Selected Standing-seam Roof
5 Louvre Screen

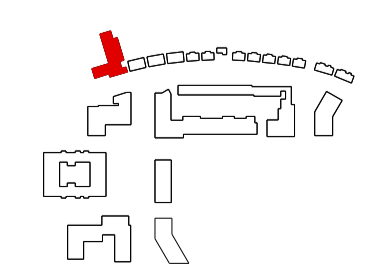

ABK 34 Lower Leeson Street, Dublin 2 t: + 353 1 678 9822 f: + 353 1 678 9298 www.abk.ie	architects	Title: Creche GA Sections + Elevations Scale: 1:200 @ A1 Date: 24.01.2020 By: GB Chk: JP
	Project: Shanganagh Castle Housing	Drawing number: 778 / PA 2201