



1 Block A - North Elevation  
1 : 200




2 Block A - South Elevation  
1 : 200

Revision	Date	Description

**Materials Key:**  
 1 Selected Brick Type  
 2 Selected Metal Balustrade  
 3 Selected Concrete / Reconstituted Stone  
 4 Selected Metal Fascia  
 5 Aluminum Clad Window System  
 6 Metal Louvered Doors  
 7 Aluminum Framed Doors  
 8 Selected Metal Gates/Plantings

STATUS OF DRAWING  
**PLANNING**  
 ALL DIMENSIONS TO BE TAKEN FROM ARCHITECTS DRAWINGS  
 DISCREPANCIES TO BE REFERRED TO THE ARCHITECT FOR CLARIFICATION

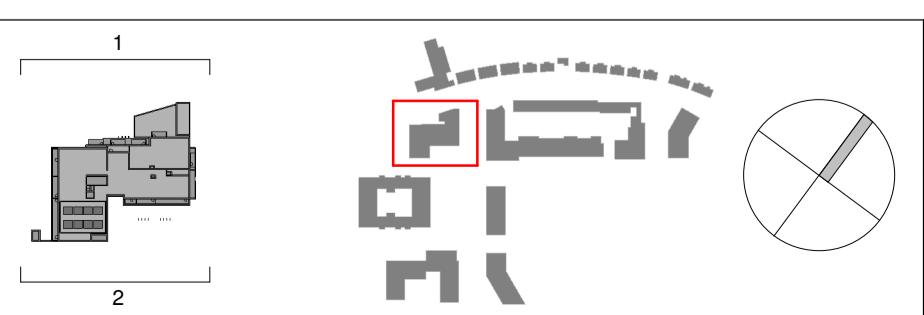

**ABK** 34 Lower Leeson Street, Dublin 2  
 t: + 353 1 678 9622  
 f: + 353 1 678 9298  
 www.abk.ie

**architects**

Project: Shanganagh Castle Residential 

Title: Block A Elevations 01  
 Scale: 1:200 @A1 Date: 24/01/20 By: MB Chk: JP  
 Drawing number: 778 / PA 2211  
 Status/Rev