



1 Block B & C - South Elevation  
1:200



2 Block B - West Elevation  
1:200



3 Block C - East Elevation  
1:200




4 House Terrace - North Elevation  
1:200

Revision	Date	Description


- Materials Key:**
- 1 Selected Brick Type
  - 2 Selected Metal Balustrade
  - 3 Selected Concrete / Reconstituted Stone
  - 4 Selected Metal Fencing
  - 5 Aluminium Clad Window System
  - 6 Metal Louvered Doors
  - 7 Aluminium Framed Doors
  - 8 Selected Metal Gates/Railings

STATUS OF DRAWING  
**PLANNING**  
ALL DIMENSIONS TO BE TAKEN FROM ARCHITECTS DRAWINGS  
DISCREPANCIES TO BE REFERRED TO THE ARCHITECT FOR CLARIFICATION

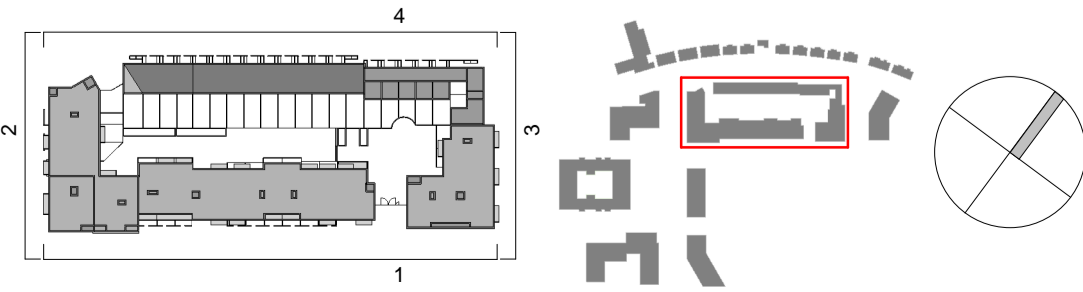

**ABK** 34 Lower Leeson Street, Dublin 2  
t: + 353 1 678 9822  
f: + 353 1 678 9298  
www.abk.ie

**architects**

Project: Shanganagh Castle Residential 

Title: Block B, C & Terrace Elevations 01  
Scale: 1:200 @ A1 Date: 24/01/20 By: JH Chk: JP  
Drawing number: 778 / PA 2221  
Status/Rev