




1 Block B & C - Elevation Courtyard North 01
1 : 200



2 Block B & C - Elevation Courtyard West
1 : 200



3 Block B & C - Elevation Courtyard East 01
1 : 200

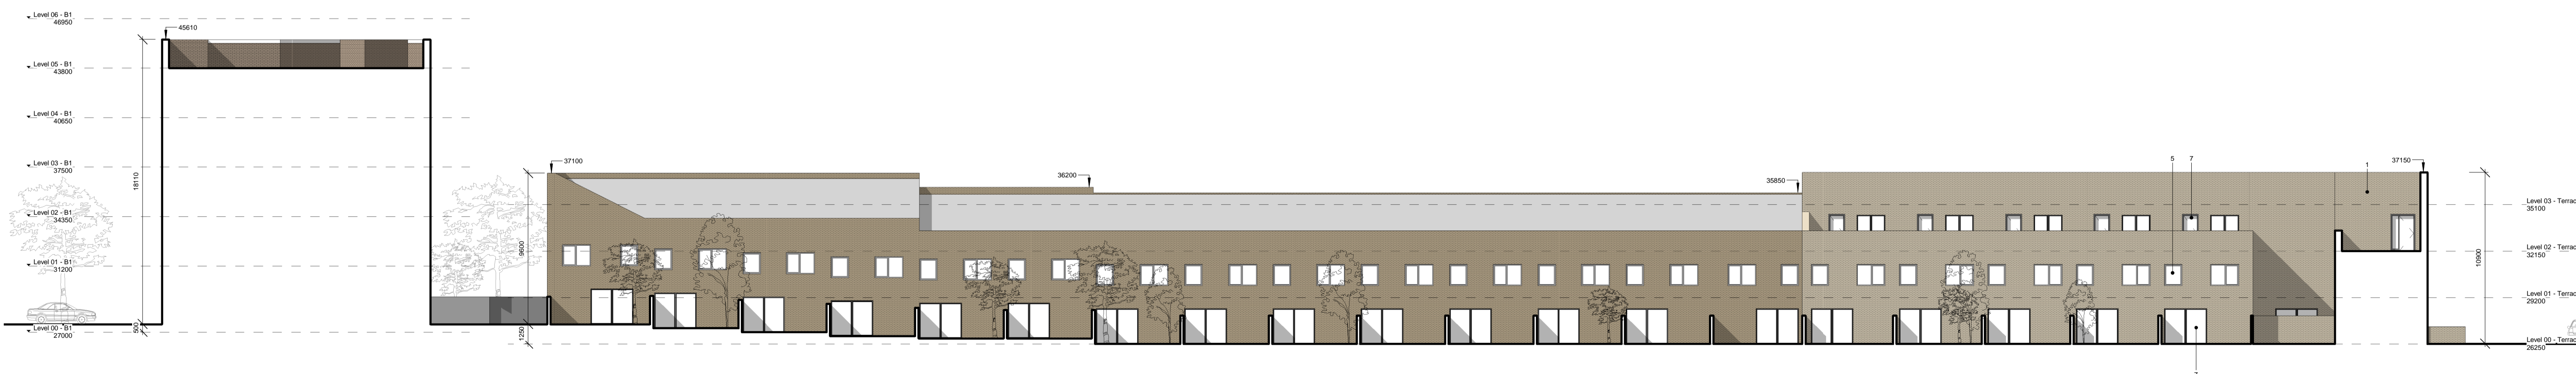


4 House Terrace - South Elevation
1 : 200

Revision	Date	Description


- Materials Key:**
- 1 Selected Brick Type
 - 2 Selected Metal Balustrade
 - 3 Selected Concrete / Reconstituted Stone
 - 4 Selected Metal Fencing
 - 5 Aluminum Clad Window System
 - 6 Metal Louvered Doors
 - 7 Aluminum Framed Doors
 - 8 Selected Metal Gates/Railings

STATUS OF DRAWING
PLANNING
ALL DIMENSIONS TO BE TAKEN FROM ARCHITECTS DRAWINGS
DISCREPANCIES TO BE REFERRED TO THE ARCHITECT FOR CLARIFICATION

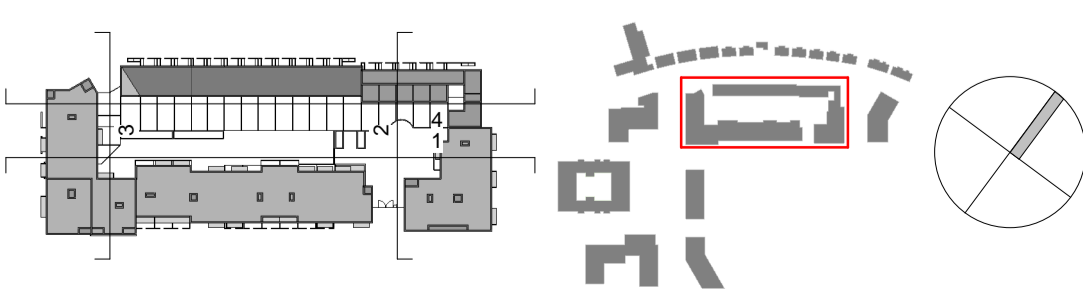

ABK 34 Lower Leeson Street, Dublin 2
t: + 353 1 678 9822
f: + 353 1 678 9298
www.abk.ie

architects

Project: Shanganagh Castle Residential 

Title: Block B, C & Terrace Elevations 02
Scale: 1:200 @ A1 Date: 24/01/20 By: JH Chk: JP
Drawing number: 778 / PA 2222
Status/Rev