

© PUNCH Consulting Engineers

This drawing and any design hereon is the copyright of the Consultants and must not be reproduced without their written consent. All drawings remain the property of the Consultants. Figured dimension only to be taken from this drawing. Consultants to be informed immediately of any discrepancies before work proceeds.




Date Drawn: 2019-09-20 Drawn By: P.J. Mulcahy Date Issued: 2020-01-16 Issued By: PJMulcahy









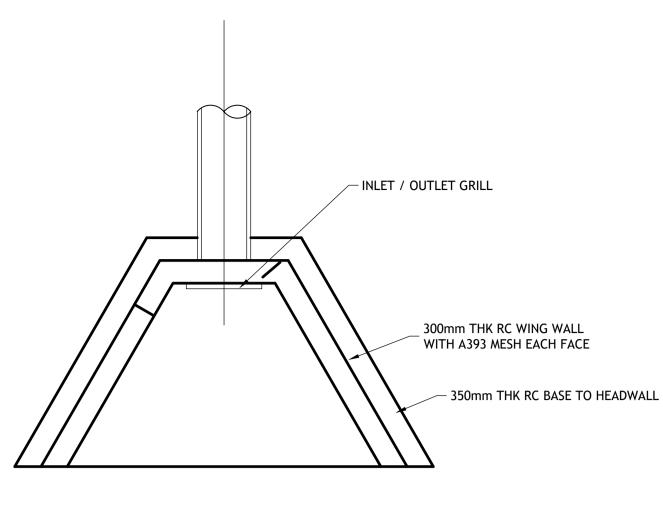




 

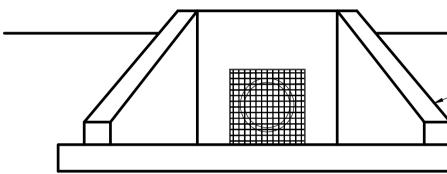

SWALE HEADWALL - FRONT ELEVATION SCALE 1:50

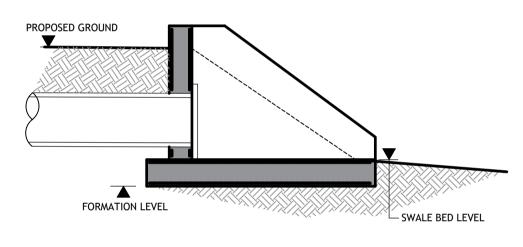

SWALE HEADWALL - SECTION SCALE 1:50



Rev	Amendment	Ву	Date	Client:
PR0	PRELIMINARY ISSUE	DP	2019-10-30	
PL0	ISSUED FOR PLANNING	PJM	2020-01-15	





300mm THK RC WING WALL WITH A393 MESH EACH FACE

> 350mm THK. BASE A393 MESH REINFORCEMENT TOP & BOTTOM

RESIDENTIAL DEVELOPMENT SHANGANAGH CASTLE



Dublin Limerick Cork Galway Glasgov Carnegie House, Library Road, Dun Laoghaire, Co. Dublin, A96 C7W7 consulting engineers IRL: +353 1 271 2200 www.punchconsulting.com

Stage: PLANNING	age: PLANNING			
Scale @ A1: N.T.S				
Technician Check: P.J. Mulcah	Technician Check: P.J. Mulcahy			
Engineer Check: Philip Bayfield				
Approved: Donal Gallery				
Drawing No:	Rev:			
182-134-011	PL0			