


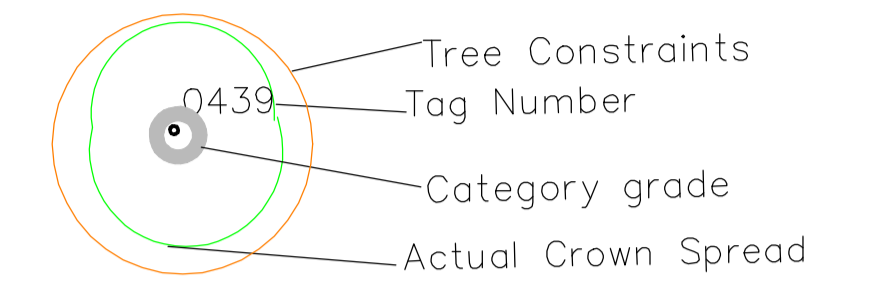

Notes:



BS5837: 2012 – Category Retention Rating

Category U Trees –
Trees in such a condition that any existing value would be lost within 10 years or being recommended for removal sound arboricultural practice.

Category A Trees
Trees of high quality/value with a min. of 40 years life expectancy.

Category B Trees
Trees of moderate quality/value with a min. of 20 years life expectancy.

Category C Trees
Trees of low quality/value with a min. of 10 years life expectancy.

Sub Categories

- 1 – Mainly Arboricultural values
- 2 – Mainly Landscape values
- 3 – Mainly cultural and conservation values.

ARBORIST ASSOCIATES LTD.

94 BALLYBAWN COTTAGES, ENNISKERRY, CO. WICKLOW
TEL: 01-2742011 / 087-2629589

TITLE : Tree Constraints Plan

Site : Shanganagh Castle Grounds.

DATE:	Dwg No.SGC001 Overall Site Plan	Scale 1:1250@ A1
--------------	------------------------------------	------------------