


GENERAL NOTES:

- ALL DIMENSIONS ARE TO BE CONFIRMED ON SITE
- DIMENSIONS ARE NOT TO BE SCALED FROM THIS DRAWING
- THIS DRAWING IS TO BE READ IN CONJUNCTION WITH CONSULTANTS DRAWINGS
- ALL WORK TO BE CARRIED OUT IN ACCORDANCE WITH CURRENT BUILDING REGULATIONS



Apartment Mix

- 1 Bed
- 1 Bed + 10%
- 2 Bed
- 2 Bed + 10%
- 3 Bed
- 3 Bed + 10%
- Non-Residential
- Circulation
- Stairs/ Lift
- Services
- AOV
- Part V units

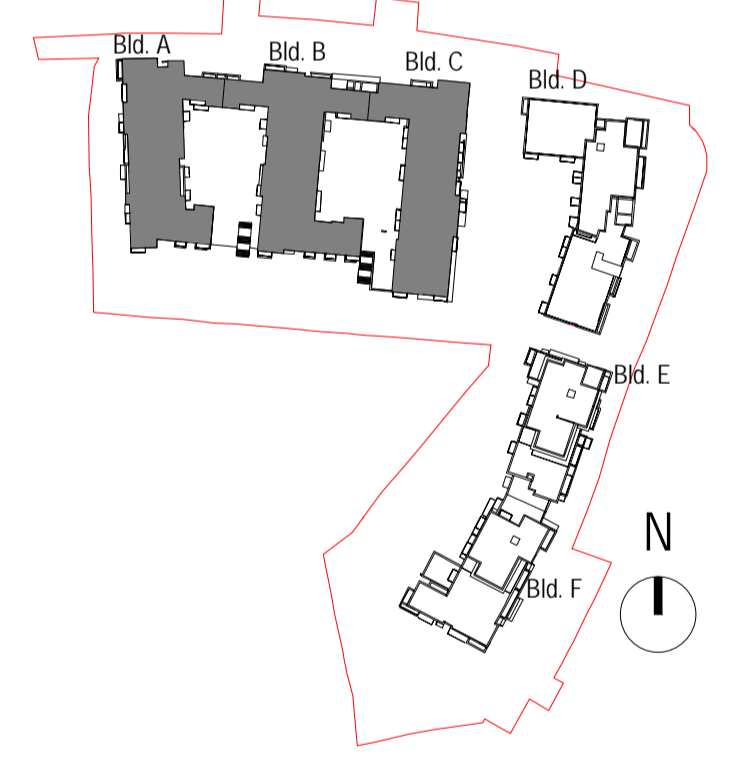

Key Plan
1 : 2500

rev	date	by	Description
A	11.02.2020	CB	For Planning

Proposed Second Floor Plan Building A, B & C
1 : 200

FOR PLANNING

PROJECT TITLE: Residential Development at The Former Gallaher site, Airtown Road, Tallaght, Dublin 24 For Greenleaf Homes Limited.	
DRAWING TITLE: Proposed Second Floor Plan Building A, B & C	
PROJECT NO: 1904	DATE: 10/07/2019
SCALE: As indicated @ A1	DRAWN BY: HA
MODEL NAME: 1904-FA-ZZ-00-M3-A-BLD_ABC	CHECKED BY: CB
DRAWING NO: 1904 - BLD_ABC - 0532	REVISION: A

FERREIRA ARCHITECTS

ROSEMOUNT HALL, ROSEMOUNT ESTATE
DUNDRUM ROAD, DUNDRUM, D14 PPS9
tel + 353 1 2063523
web: www.ferreira.ie
email: admin@ferreira.ie