



GENERAL NOTES:
 ALL DIMENSIONS ARE TO BE CONFIRMED ON SITE
 DIMENSIONS ARE NOT TO BE SCALED FROM THIS DRAWING
 THIS DRAWING IS TO BE READ IN CONJUNCTION WITH CONSULTANTS DRAWINGS
 ALL WORK TO BE CARRIED OUT IN ACCORDANCE WITH CURRENT BUILDING REGULATIONS

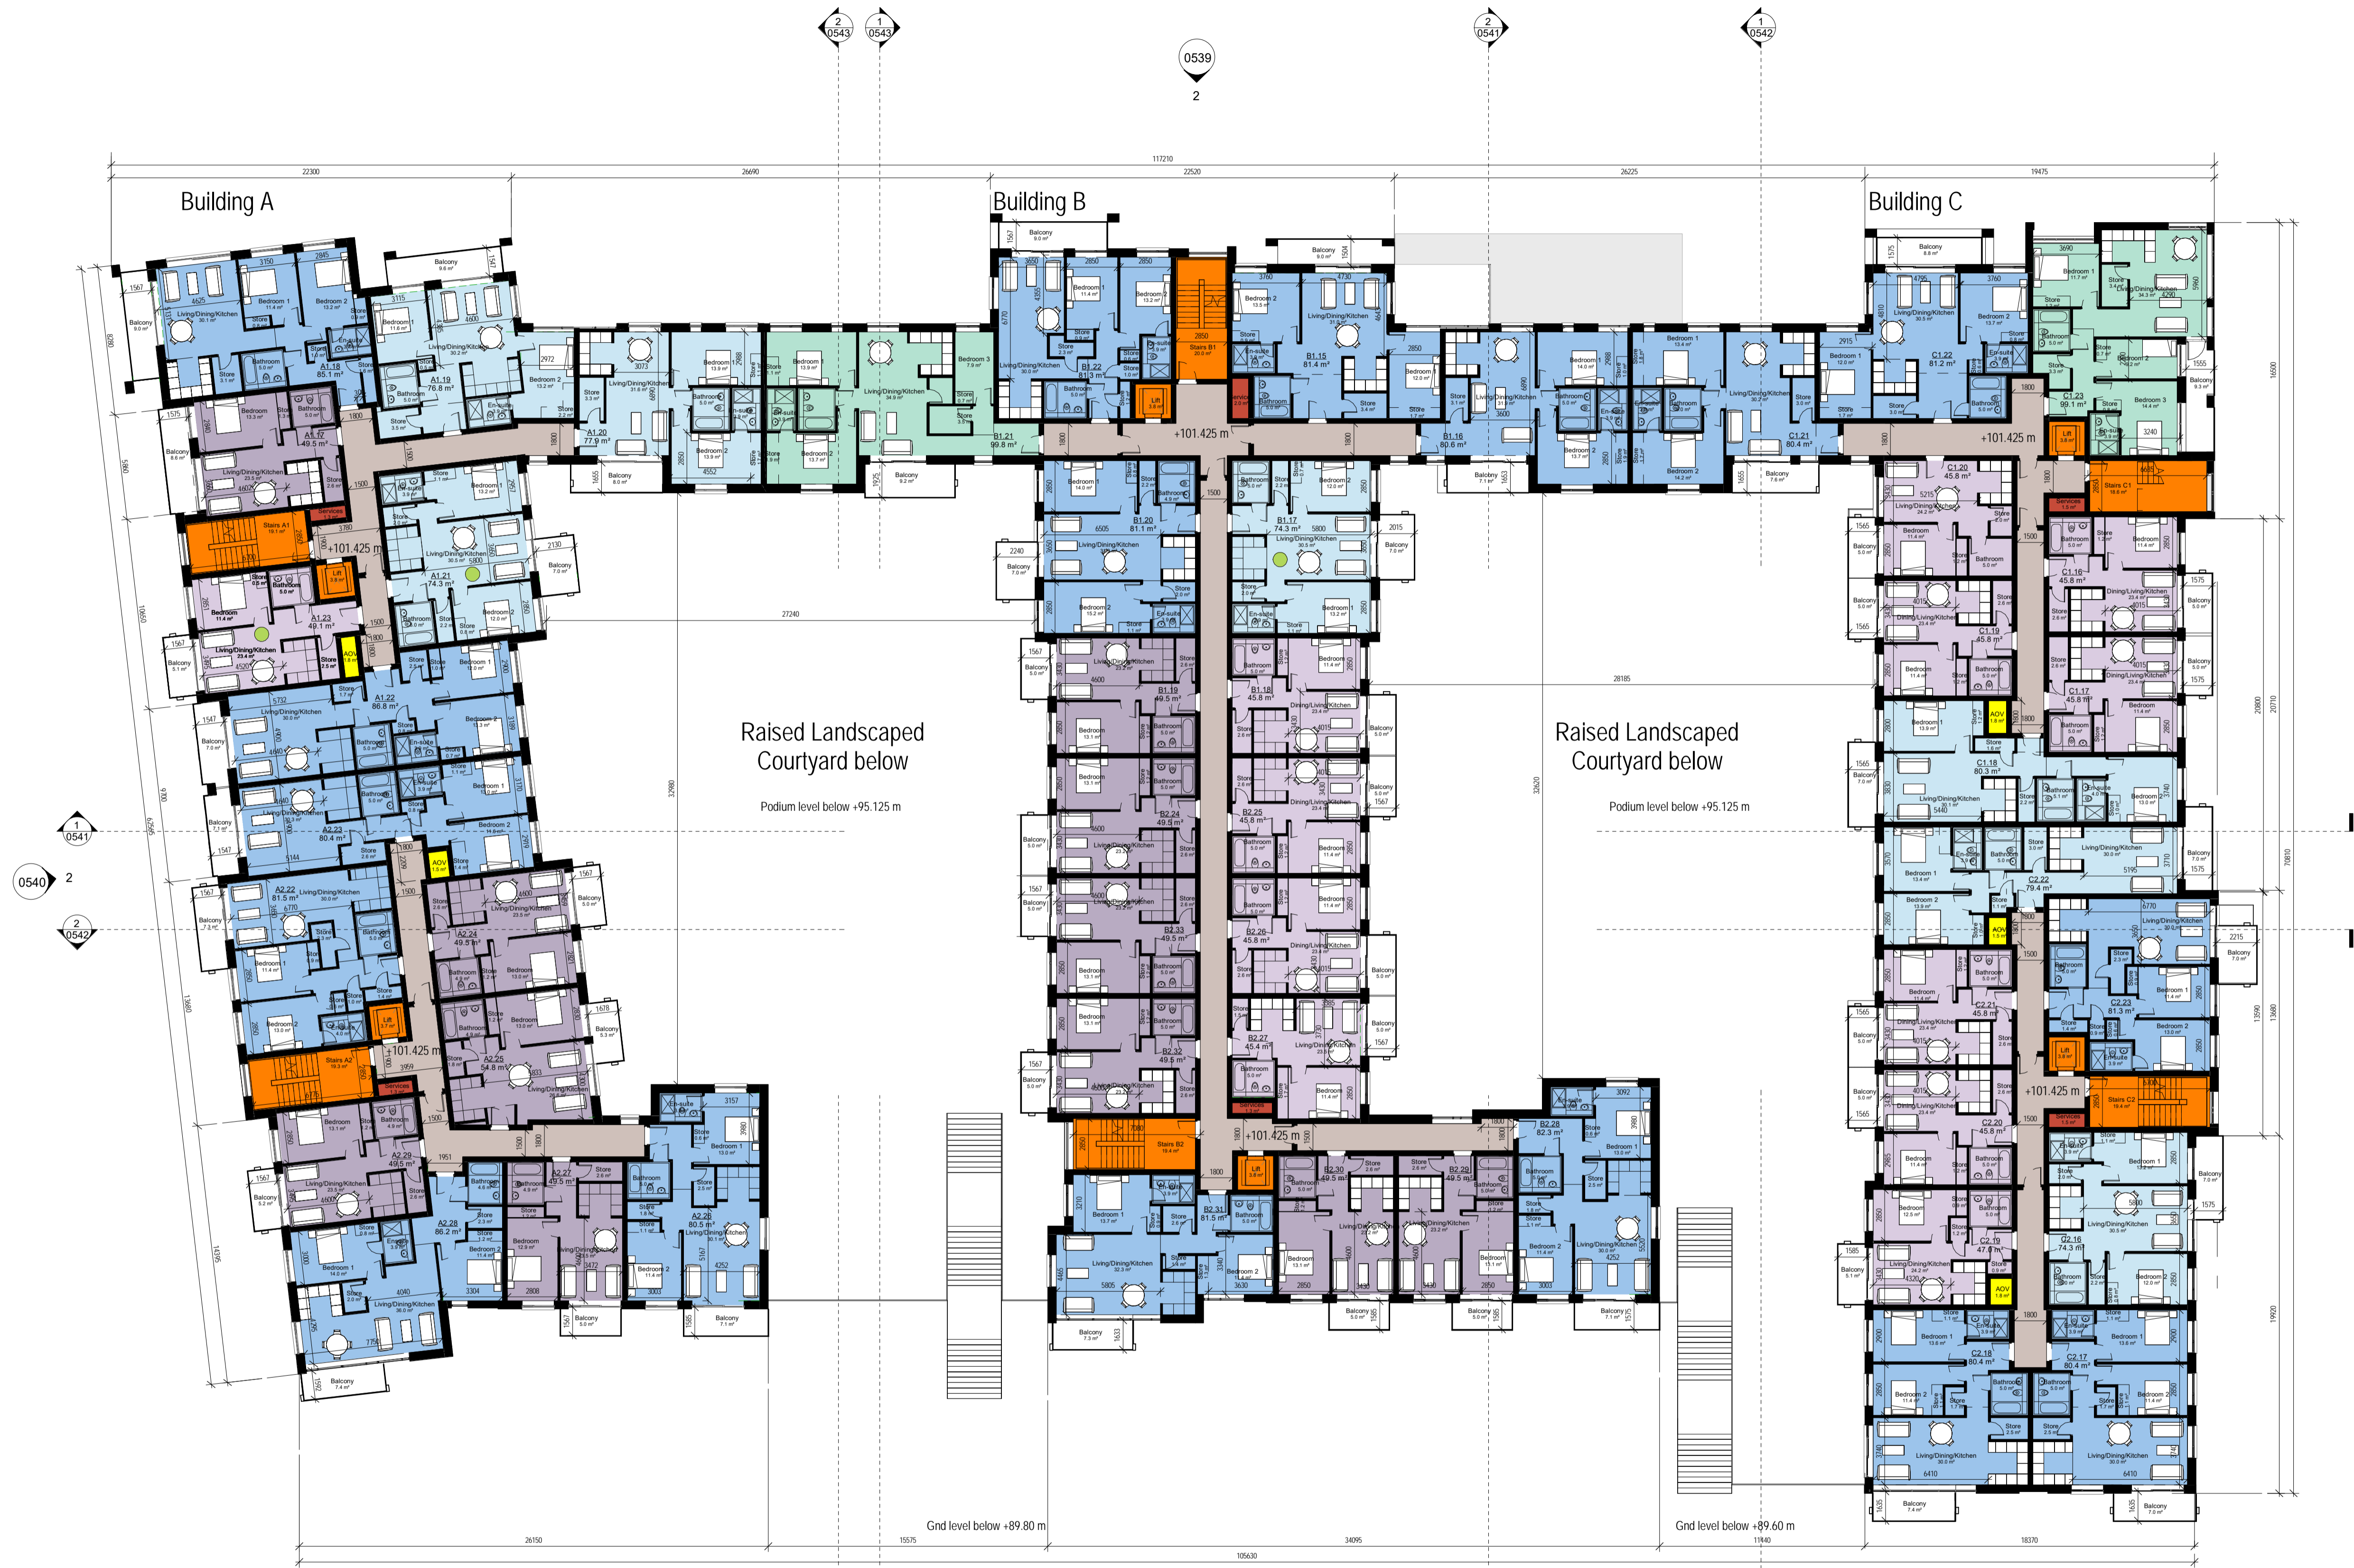

Apartment Mix

- 1 Bed
- 1 Bed + 10%
- 2 Bed
- 2 Bed + 10%
- 3 Bed
- 3 Bed + 10%
- Non-Residential
- Circulation
- Stairs/ Lift
- Services
- AOV
- Part V units

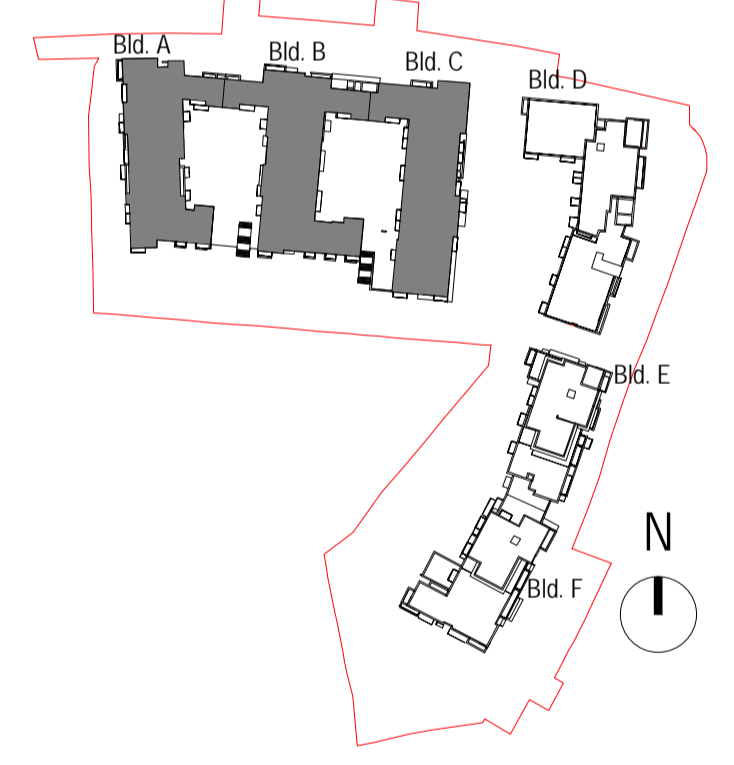

Key Plan
1 : 2500

| rev | date | by | Description |
|-----|------------|----|--------------|
| A | 11.02.2020 | CB | For Planning |
| | | | |
| | | | |
| | | | |
| | | | |
| | | | |

Proposed Third Floor Plan Building A, B & C
1 : 200

FOR PLANNING

| | | | |
|-----------------------|----------------------------|---|----------|
| PROJECT TITLE: | | Residential Development at The Former Gallaher site, Airtown Road, Tallaght, Dublin 24 For Greenleaf Homes Limited. | |
| DRAWING TITLE: | | Proposed Third Floor Plan Building A, B & C | |
| PROJECT NO.: | 1904 | DATE: | 01/31/13 |
| SCALE: | As indicated @ A1 | DRAWN BY: | HA |
| MODEL NAME: | 1904-FA-ZZ-00-M3-A-BLD_ABC | CHECKED BY: | CB |
| DRAWING NO.: | 1904 - BLD_ABC - 0533 | REVISION: | A |

FERREIRA ARCHITECTS

ROSEMOUNT HALL, ROSEMOUNT ESTATE
 DUNDURAM ROAD, DUNDURAM, D14 PPS9
 Tel: + 353 1 2063523
 web: www.ferreira.ie
 email: admin@ferreira.ie