



GENERAL NOTES:

ALL DIMENSIONS ARE TO BE CONFIRMED ON SITE
 DIMENSIONS ARE NOT TO BE SCALED FROM THIS DRAWING
 THIS DRAWING IS TO BE READ IN CONJUNCTION WITH CONSULTANTS DRAWINGS
 ALL WORK TO BE CARRIED OUT IN ACCORDANCE WITH CURRENT BUILDING REGULATIONS

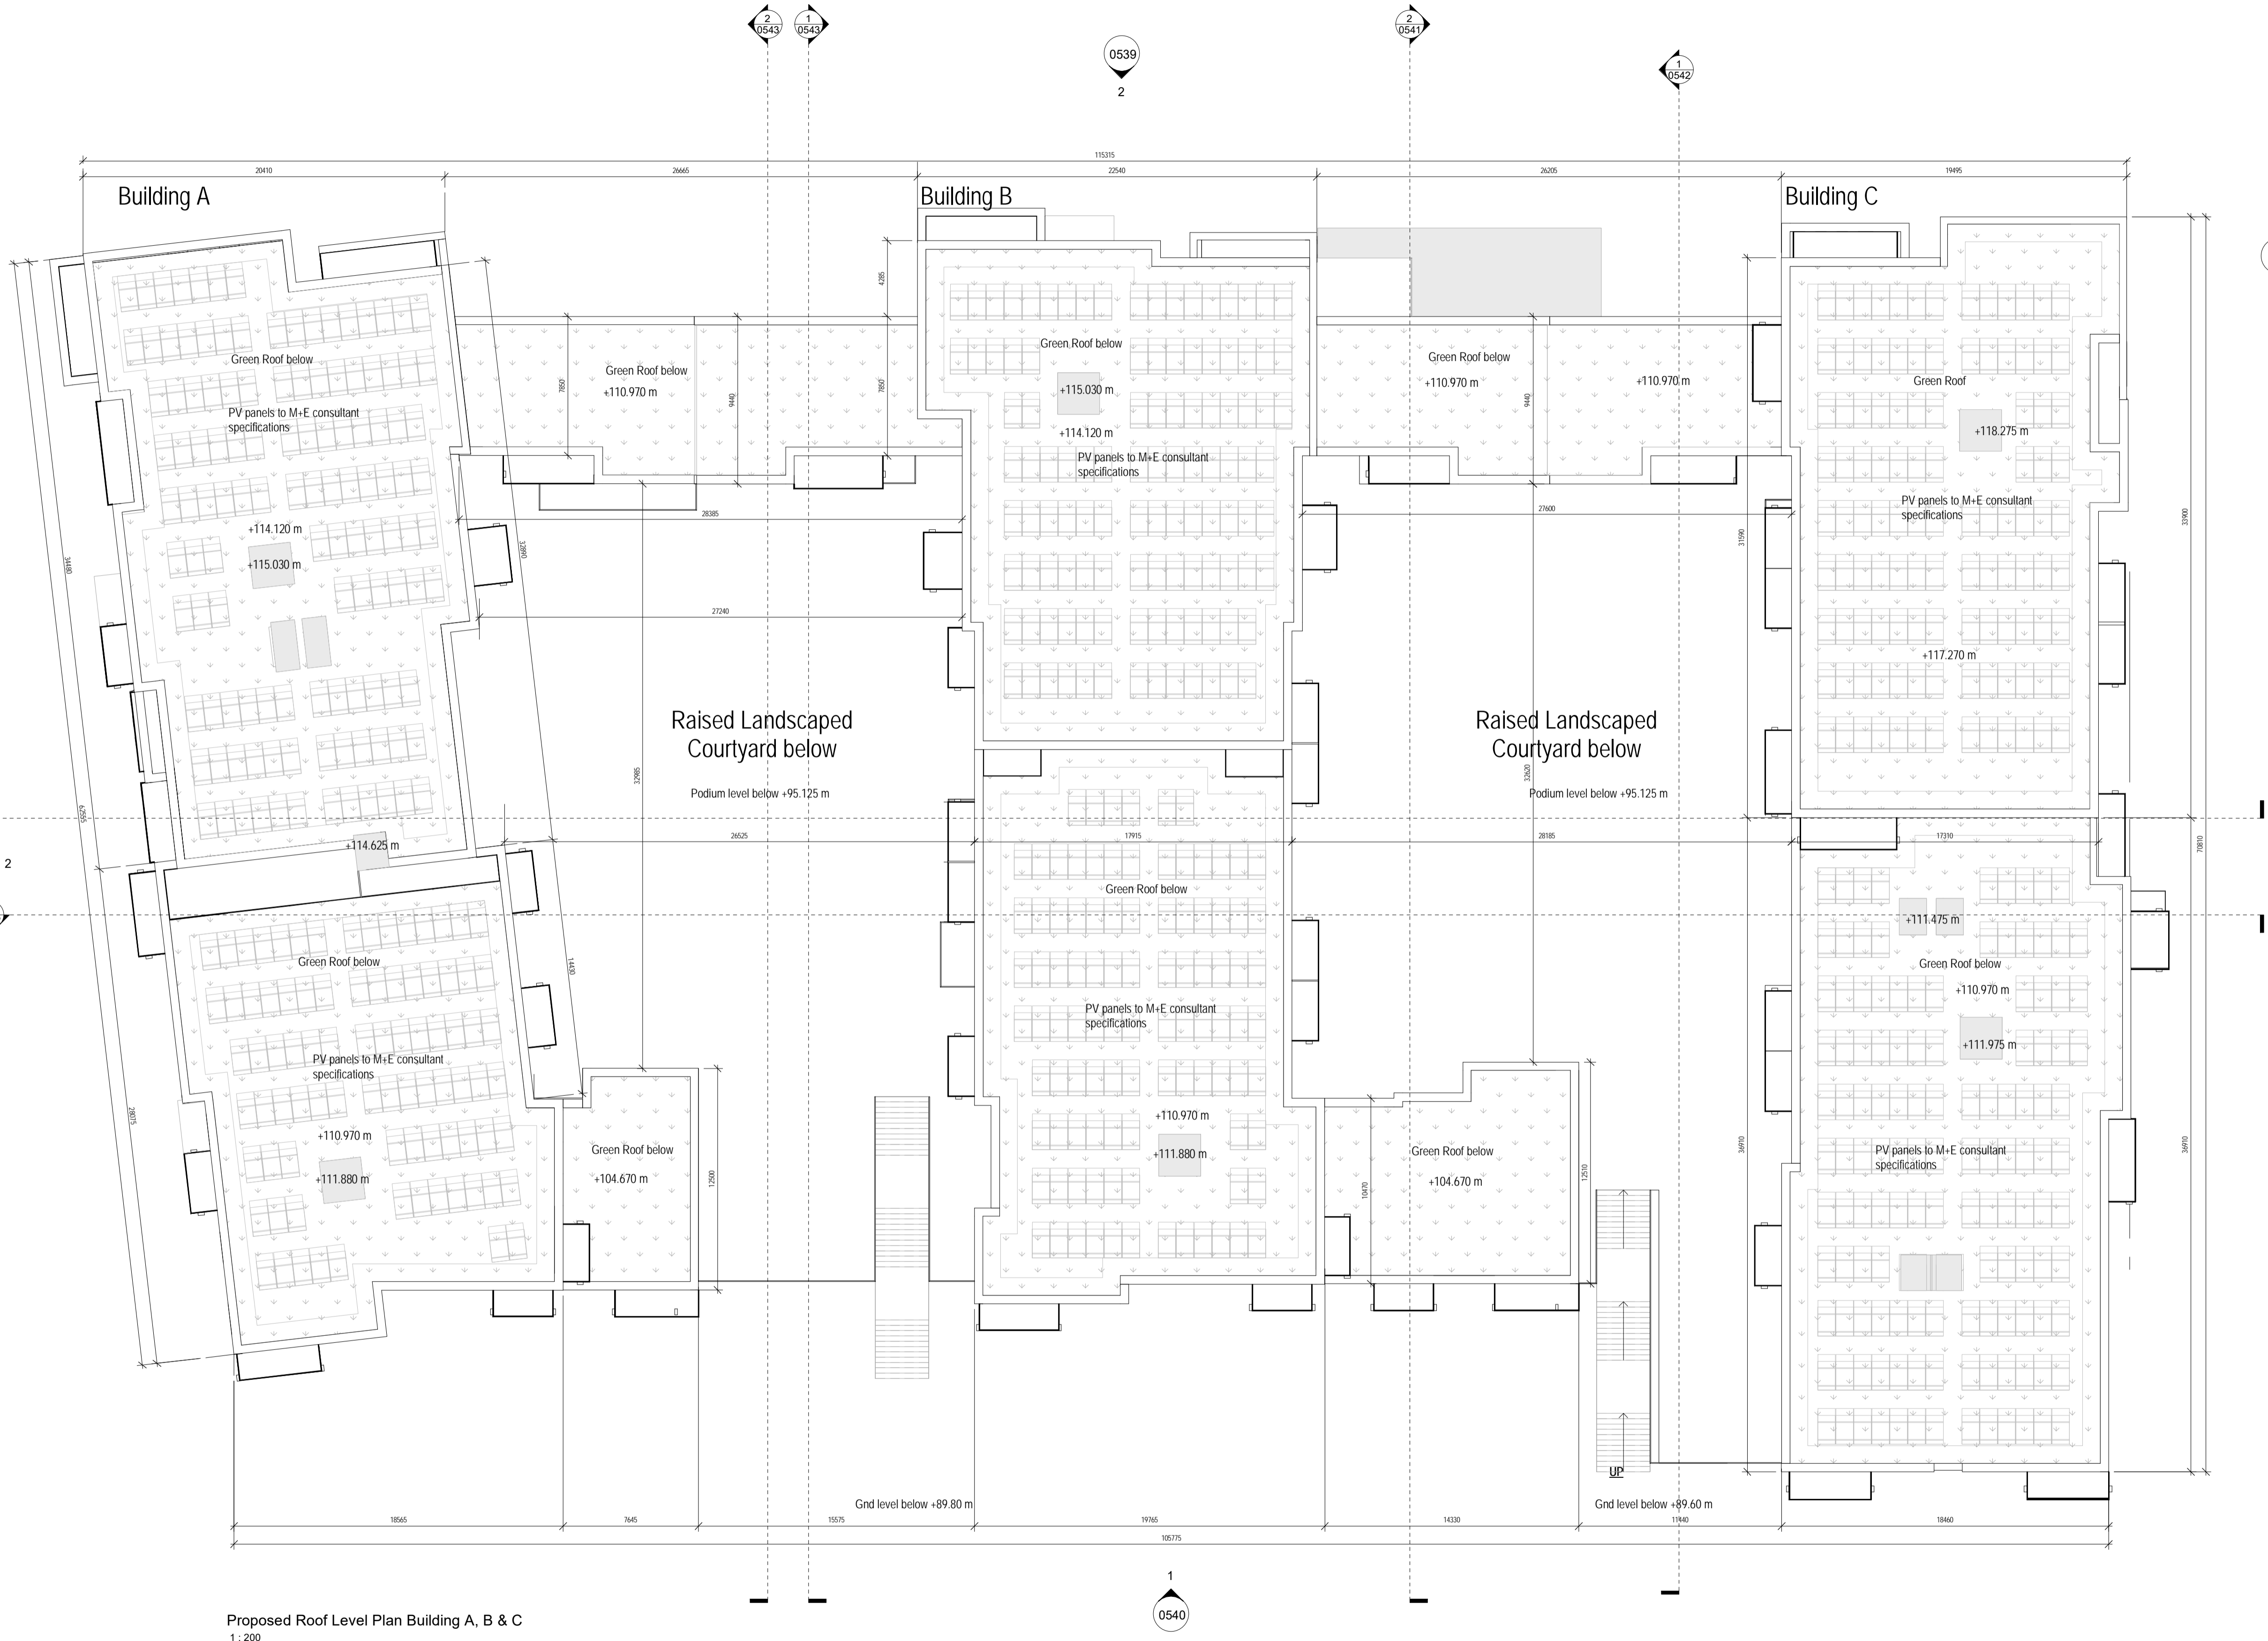

Proposed Roof Level Plan Building A, B & C
 1 : 200

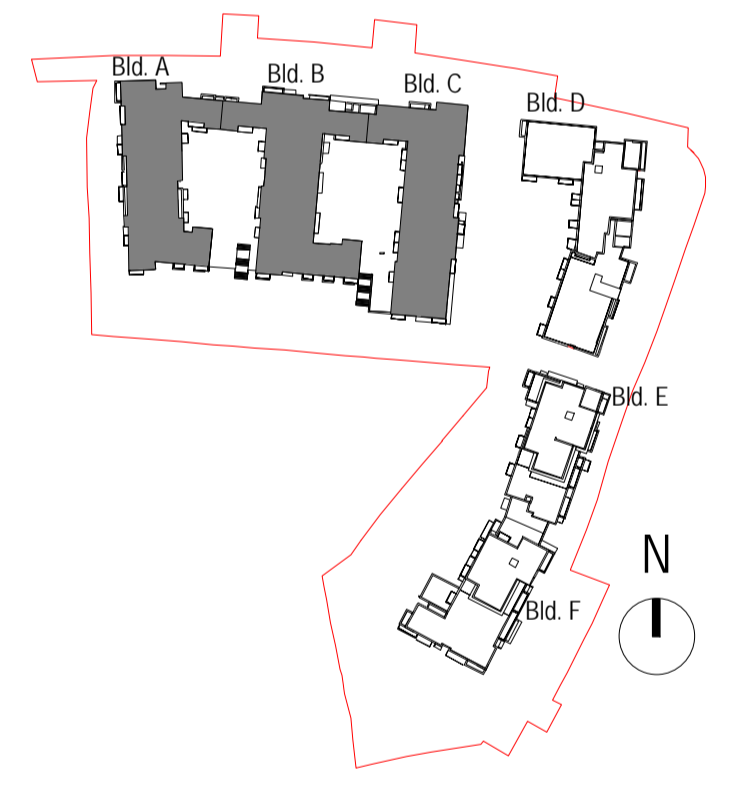

Key Plan
 1 : 2500

rev	date	by	Description
A	11.02.2020	CB	For Planning

FOR PLANNING

PROJECT TITLE:	Residential Development at The Former Gallaher site, Airtown Road, Tallaght, Dublin 24 For Greenleaf Homes Limited.		
DRAWING TITLE:	Proposed Roof Plan Building A, B & C		
PROJECT NO:	1904	DATE:	07/08/19
SCALE:	As indicated @ A1	DRAWN BY:	HA
MODEL NAME:	1904-FA-ZZ-00-M3-A-BLD_ABC	CHECKED BY:	CB
DRAWING NO:	1904 - BLD_ABC - 0538	REVISION:	A

FERREIRA ARCHITECTS

ROSEMOUNT HALL, ROSEMOUNT ESTATE
 DUNDURAM ROAD, DUNDURAM, D14 PPS9
 tel + 353 1 2063523
 web: www.ferreira.ie
 email: admin@ferreira.ie

THIS DRAWING IS COPYRIGHT TO FERREIRA ARCHITECTS ©