


GENERAL NOTES:


ALL DIMENSIONS ARE TO BE CONFIRMED ON SITE
 DIMENSIONS ARE NOT TO BE SCALED FROM THIS DRAWING
 THIS DRAWING IS TO BE READ IN CONJUNCTION WITH CONSULTANTS DRAWINGS
 ALL WORK TO BE CARRIED OUT IN ACCORDANCE WITH CURRENT BUILDING REGULATIONS



01 East Elevation
1 : 200

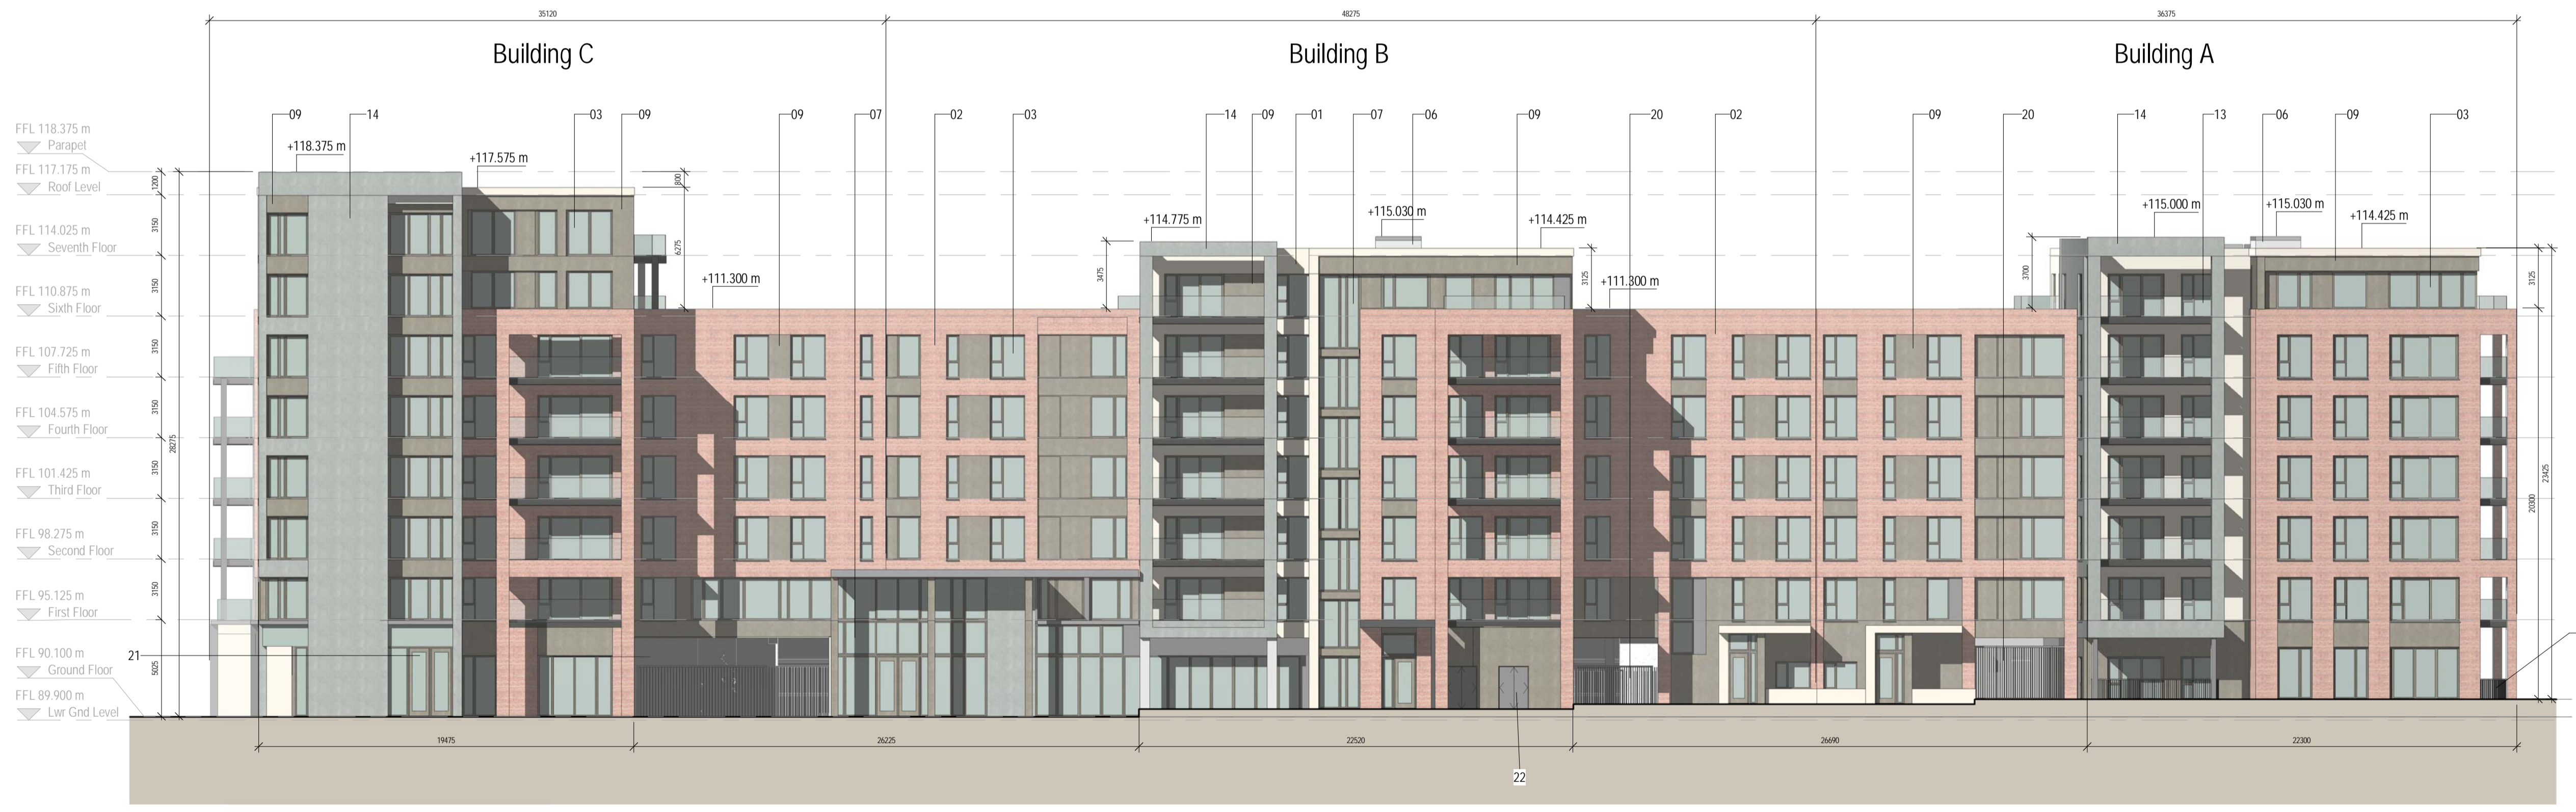

02 North Elevation
1 : 200

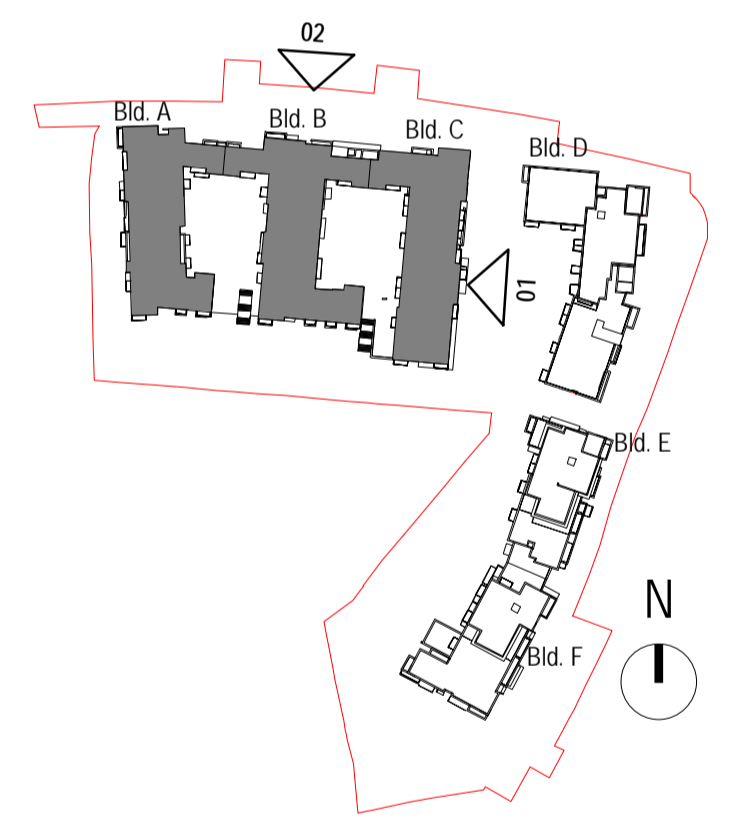

Key Plan
1 : 2500

rev	date	by	Description
A	11.02.2020	CB	For Planning

Keynote Legend	
Key Value	Keynote Text
01	Selected Render
02	Selected Brick
03	Double Glazed Thermally Broken Window to Selected Colour
06	Lift Overrun
07	Selected Curtain Walling System
09	Selected Metal Cladding
11	Selected Metal Railing
13	Selected Glass Balustrade
14	Selected Stone
20	Selected Steel Gate
21	Selected Shop Front Glazing
22	Selected Metal Doors

FOR PLANNING

PROJECT TITLE: Residential Development at The Former Gallaher site, Airtown Road, Tallaght, Dublin 24 For Greenleaf Homes Limited.

DRAWING TITLE: Proposed East & North Elevations Building A, B & C

PROJECT NO.: 1904	DATE: 10/07/2019
SCALE: As indicated @ A1	DRAWN BY: HA
MODEL NAME: 1904-FA-ZZ-00-M3-A-BLD_ABC	CHECKED BY: CB
DRAWING NO.: 1904 - BLD_ABC - 0539	REVISION: A


FERREIRA ARCHITECTS
ROSEMOUNT HALL, ROSEMOUNT ESTATE
 DUNDURAM ROAD, DUNDURAM, D14 PPS9
 tel + 353 1 2063523
 web: www.ferreira.ie
 email: admin@ferreira.ie
 THE DRAWING IS COPYRIGHT © FERREIRA ARCHITECTS ©