

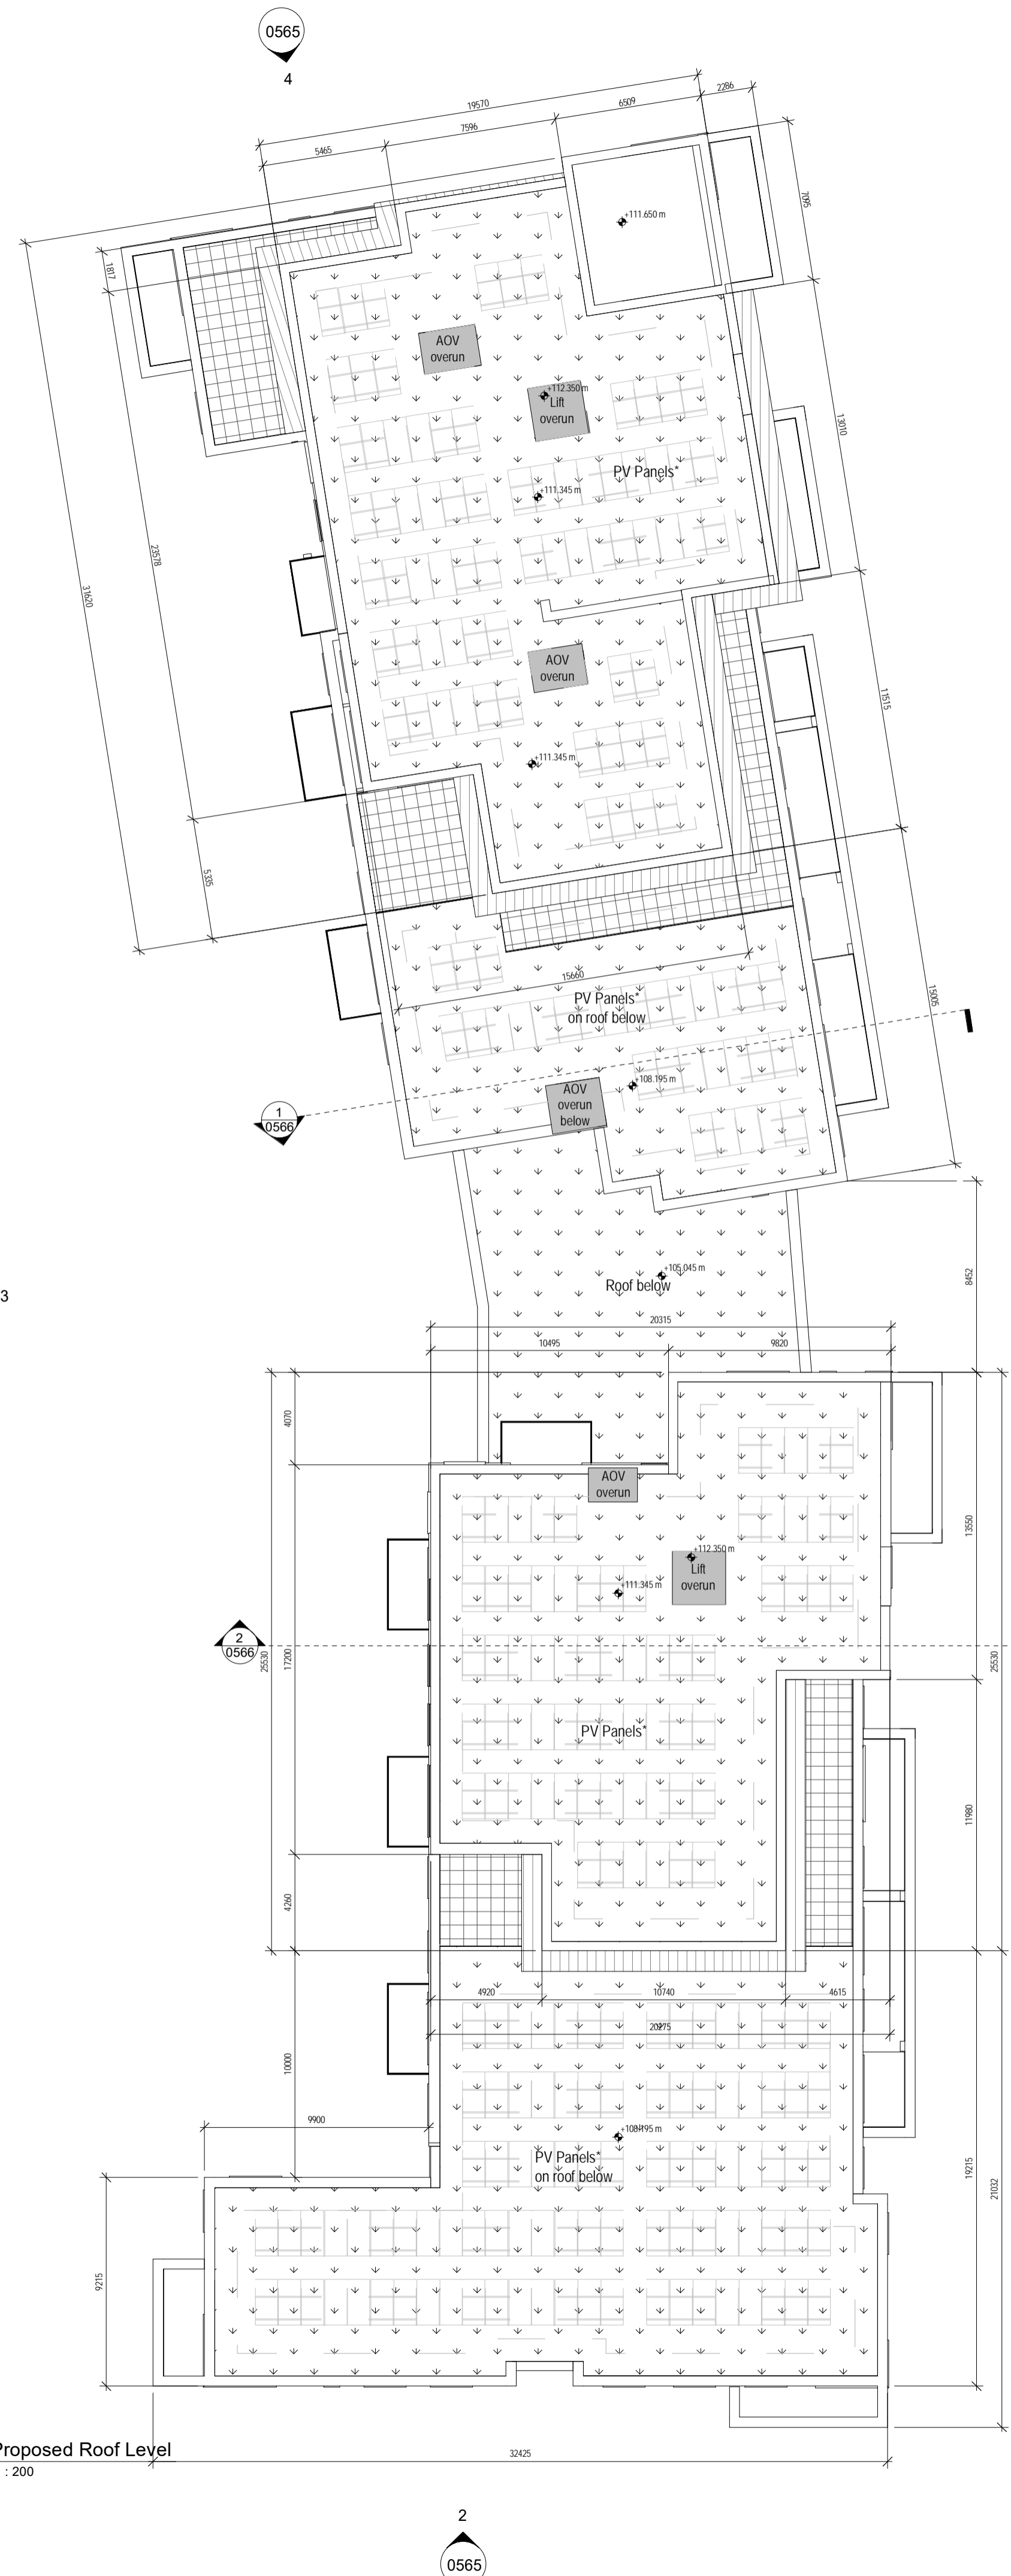


GENERAL NOTES:

ALL DIMENSIONS ARE TO BE CONFIRMED ON SITE
 DIMENSIONS ARE NOT TO BE SCALED FROM THIS DRAWING
 THIS DRAWING IS TO BE READ IN CONJUNCTION WITH CONSULTANTS DRAWINGS
 ALL WORK TO BE CARRIED OUT IN ACCORDANCE WITH CURRENT BUILDING REGULATIONS

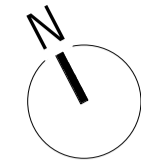

Proposed Roof Level
 1 : 200

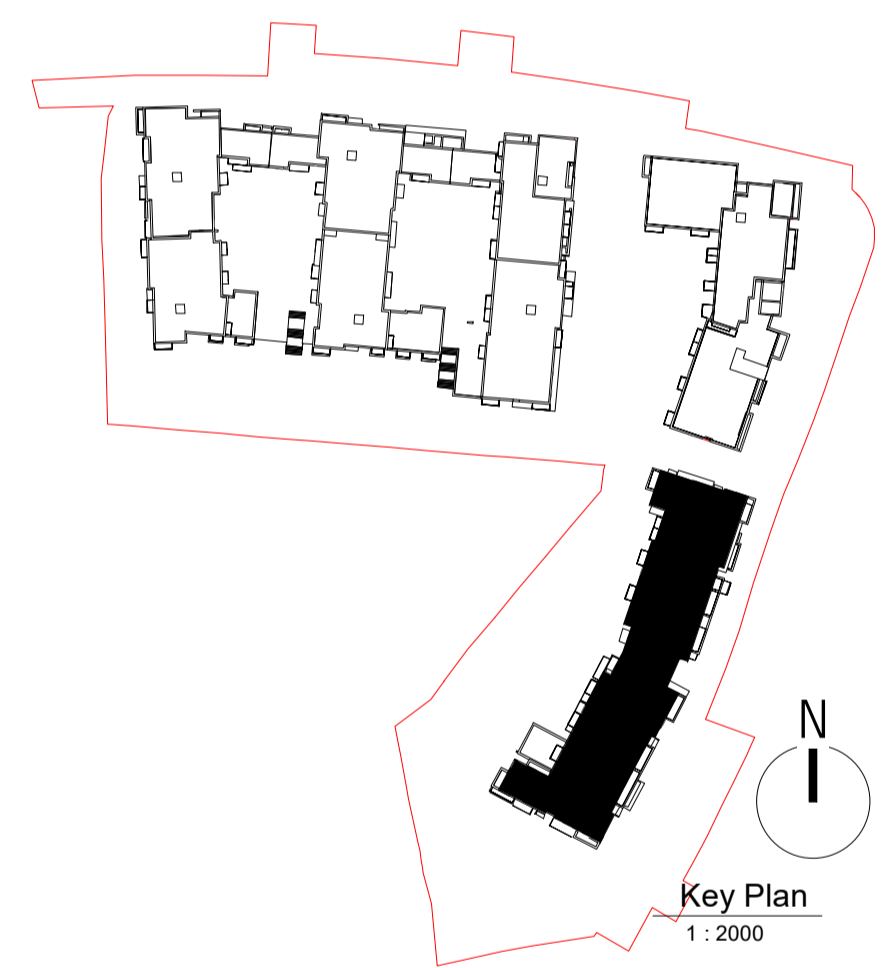

Key Plan
 1 : 2000

* Refer to M&E drawings for PV Panels specification

rev	date	by	Description
A	11.02.20	PS	For Planning

FOR PLANNING

PROJECT TITLE: Residential Development at the Former Gallaher site, Airtown Road, Tallaght, Dublin 24 for Greenleaf Homes Limited

DRAWING TITLE: Proposed Roof Plan Building E-F

PROJECT NO:	1904	DATE:	11/28/19
SCALE:	As indicated @ A1	DRAWN BY:	Author
MODEL NAME:	1904-FA-ZZ-00-M3-A-BLD_E-F	CHECKED BY:	Checker
DRAWING NO:	1904 - BLD_E-F - 0564	REVISION:	A

FERREIRA ARCHITECTS

ROSEMOUNT HALL, ROSEMOUNT ESTATE
 DUNDURAM ROAD, DUNDURAM, D14 PPS9
 Tel + 353 1 2063523
 web: www.ferreira.ie
 email: admin@ferreira.ie
THIS DRAWING IS COPYRIGHT © FERREIRA ARCHITECTS