


GENERAL NOTES:

ALL DIMENSIONS ARE TO BE CONFIRMED ON SITE
 DIMENSIONS ARE NOT TO BE SCALED FROM THIS DRAWING
 THIS DRAWING IS TO BE READ IN CONJUNCTION WITH CONSULTANTS DRAWINGS
 ALL WORK TO BE CARRIED OUT IN ACCORDANCE WITH CURRENT BUILDING REGULATIONS

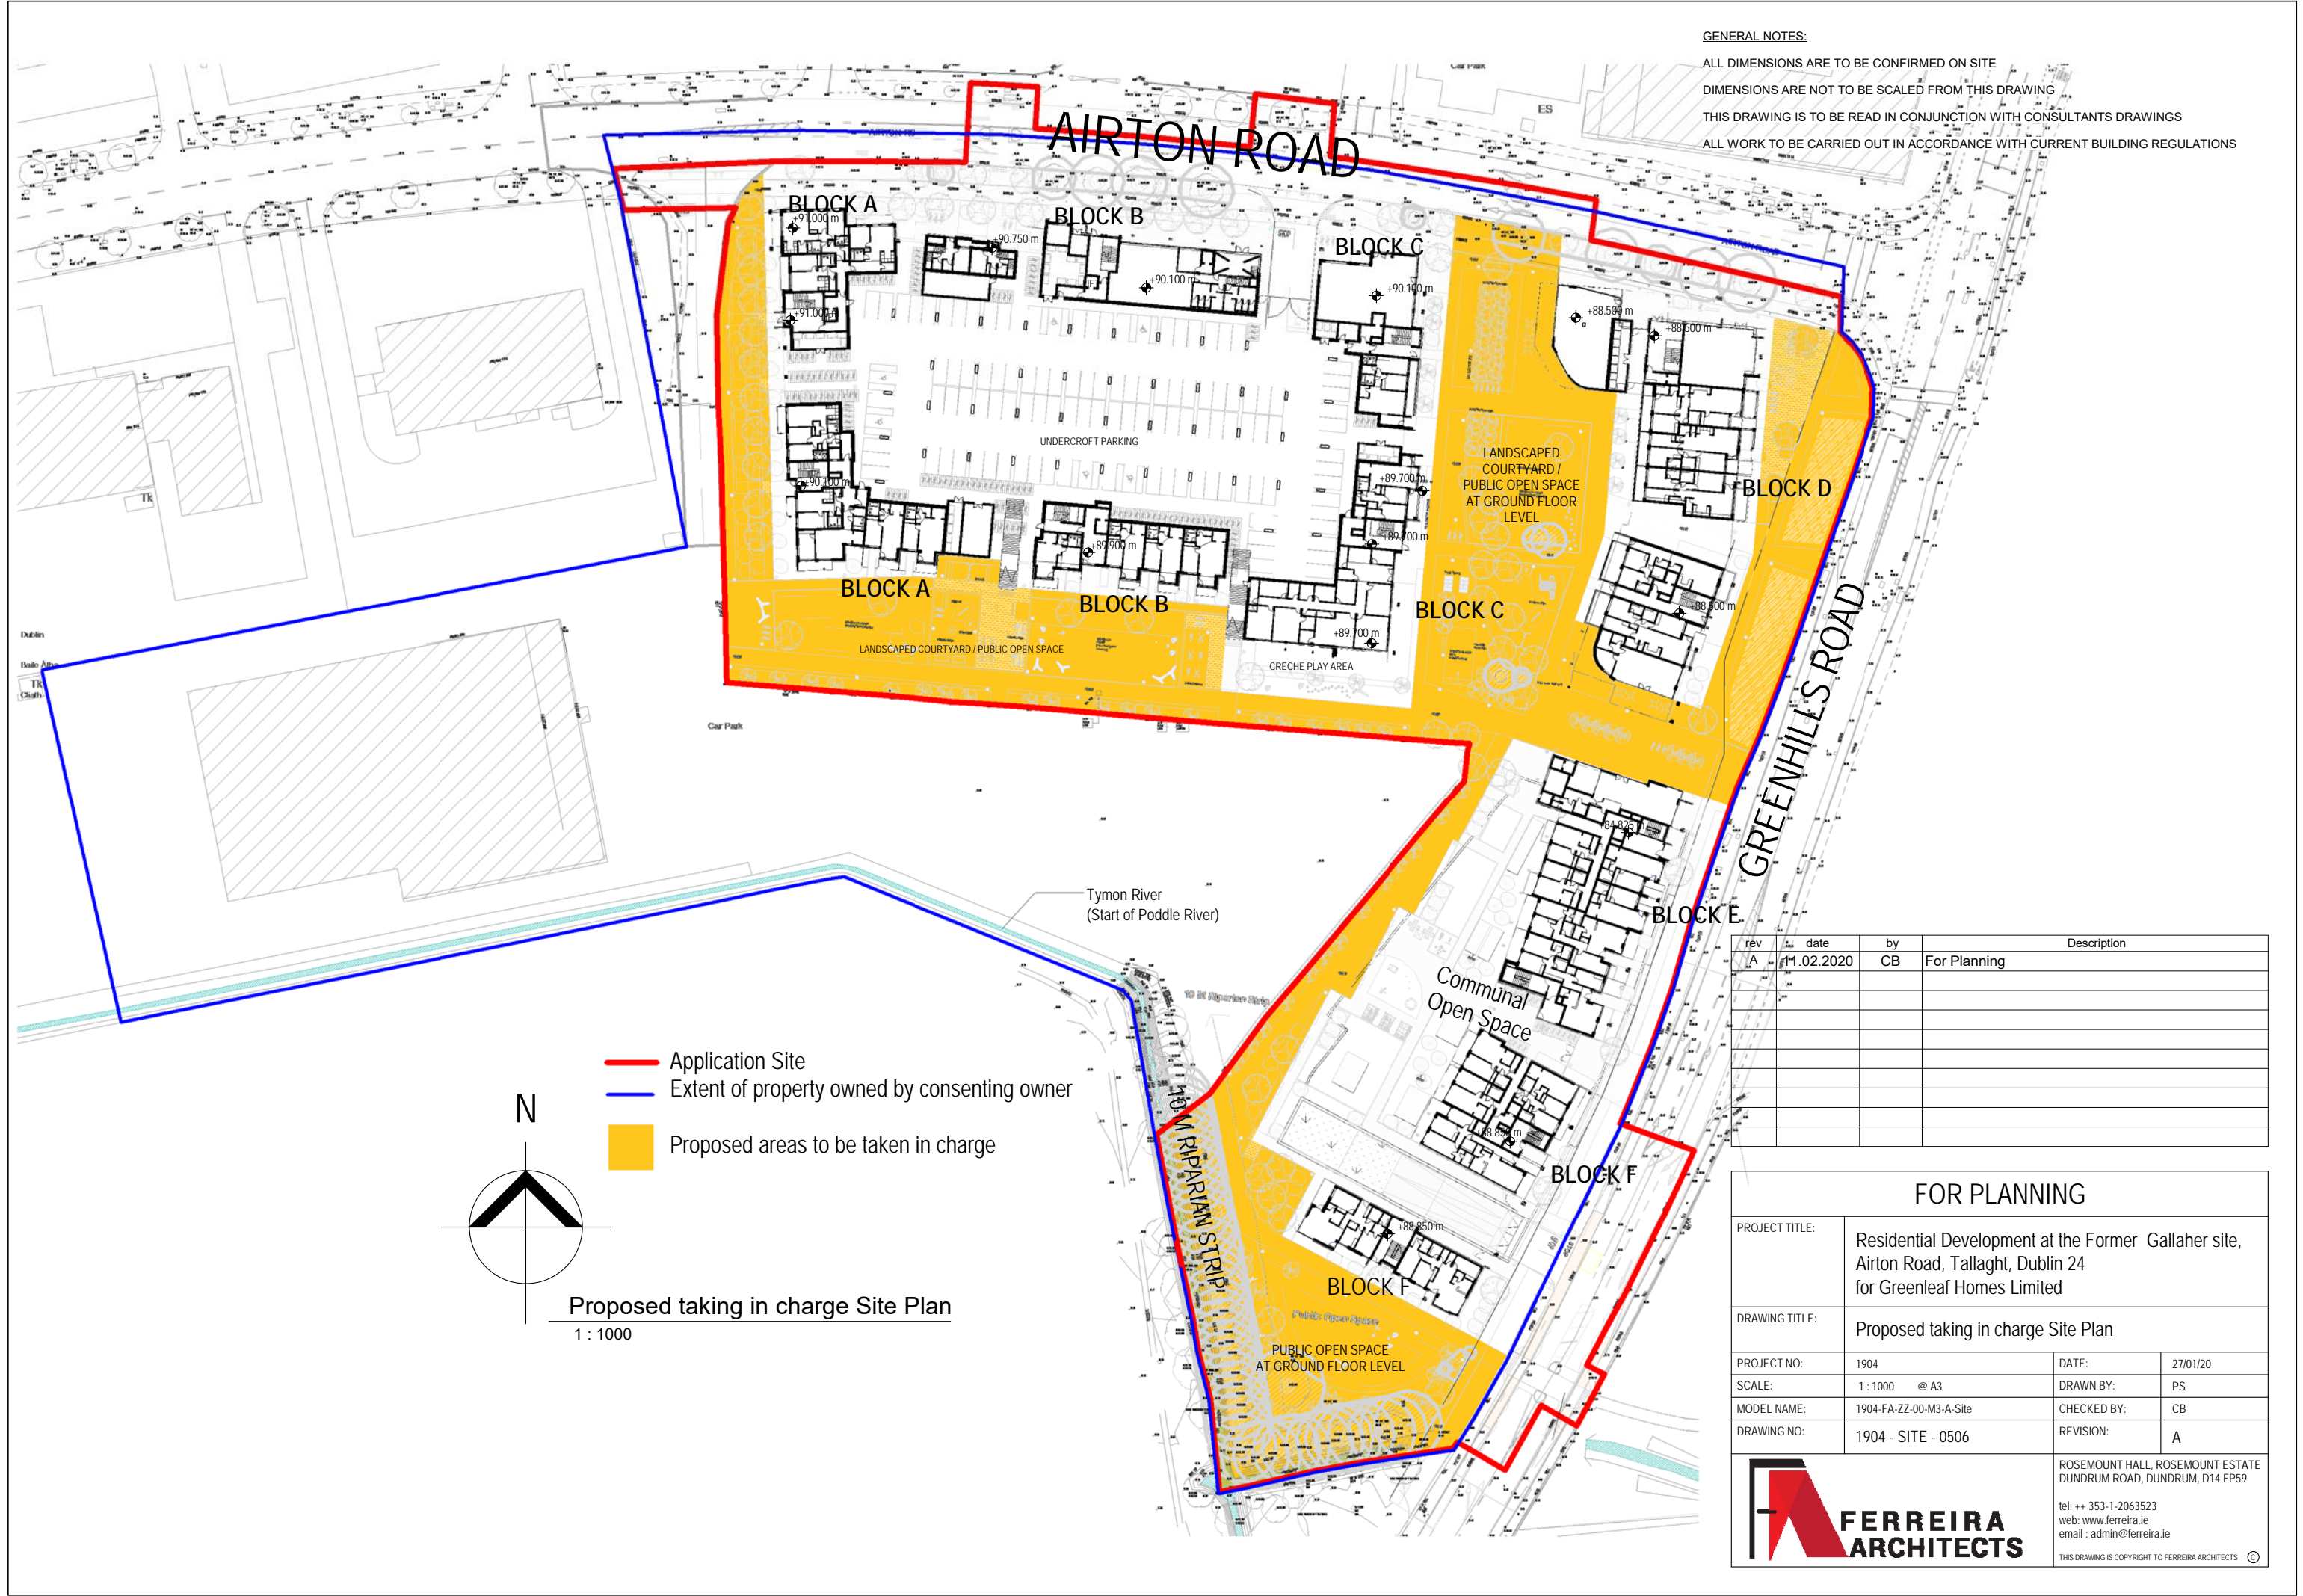

rev	date	by	Description
A	11.02.2020	CB	For Planning

FOR PLANNING			
PROJECT TITLE:	Residential Development at the Former Gallaher site, Airton Road, Tallaght, Dublin 24 for Greenleaf Homes Limited		
DRAWING TITLE:	Proposed taking in charge Site Plan		
PROJECT NO:	1904	DATE:	27/01/20
SCALE:	1 : 1000 @ A3	DRAWN BY:	PS
MODEL NAME:	1904-FA-ZZ-00-M3-A-Site	CHECKED BY:	CB
DRAWING NO:	1904 - SITE - 0506	REVISION:	A

FERREIRA ARCHITECTS

ROSEMOUNT HALL, ROSEMOUNT ESTATE
 DUNDURM ROAD, DUNDURM, D14 FP59

tel: ++ 353-1-2063523
 web: www.ferreira.ie
 email : admin@ferreira.ie

THIS DRAWING IS COPYRIGHT TO FERREIRA ARCHITECTS ©