




01 - Proposed Site Elevation - Greenhills Road
1:200



02 - Proposed Site Elevation - Ailton Road
1:200

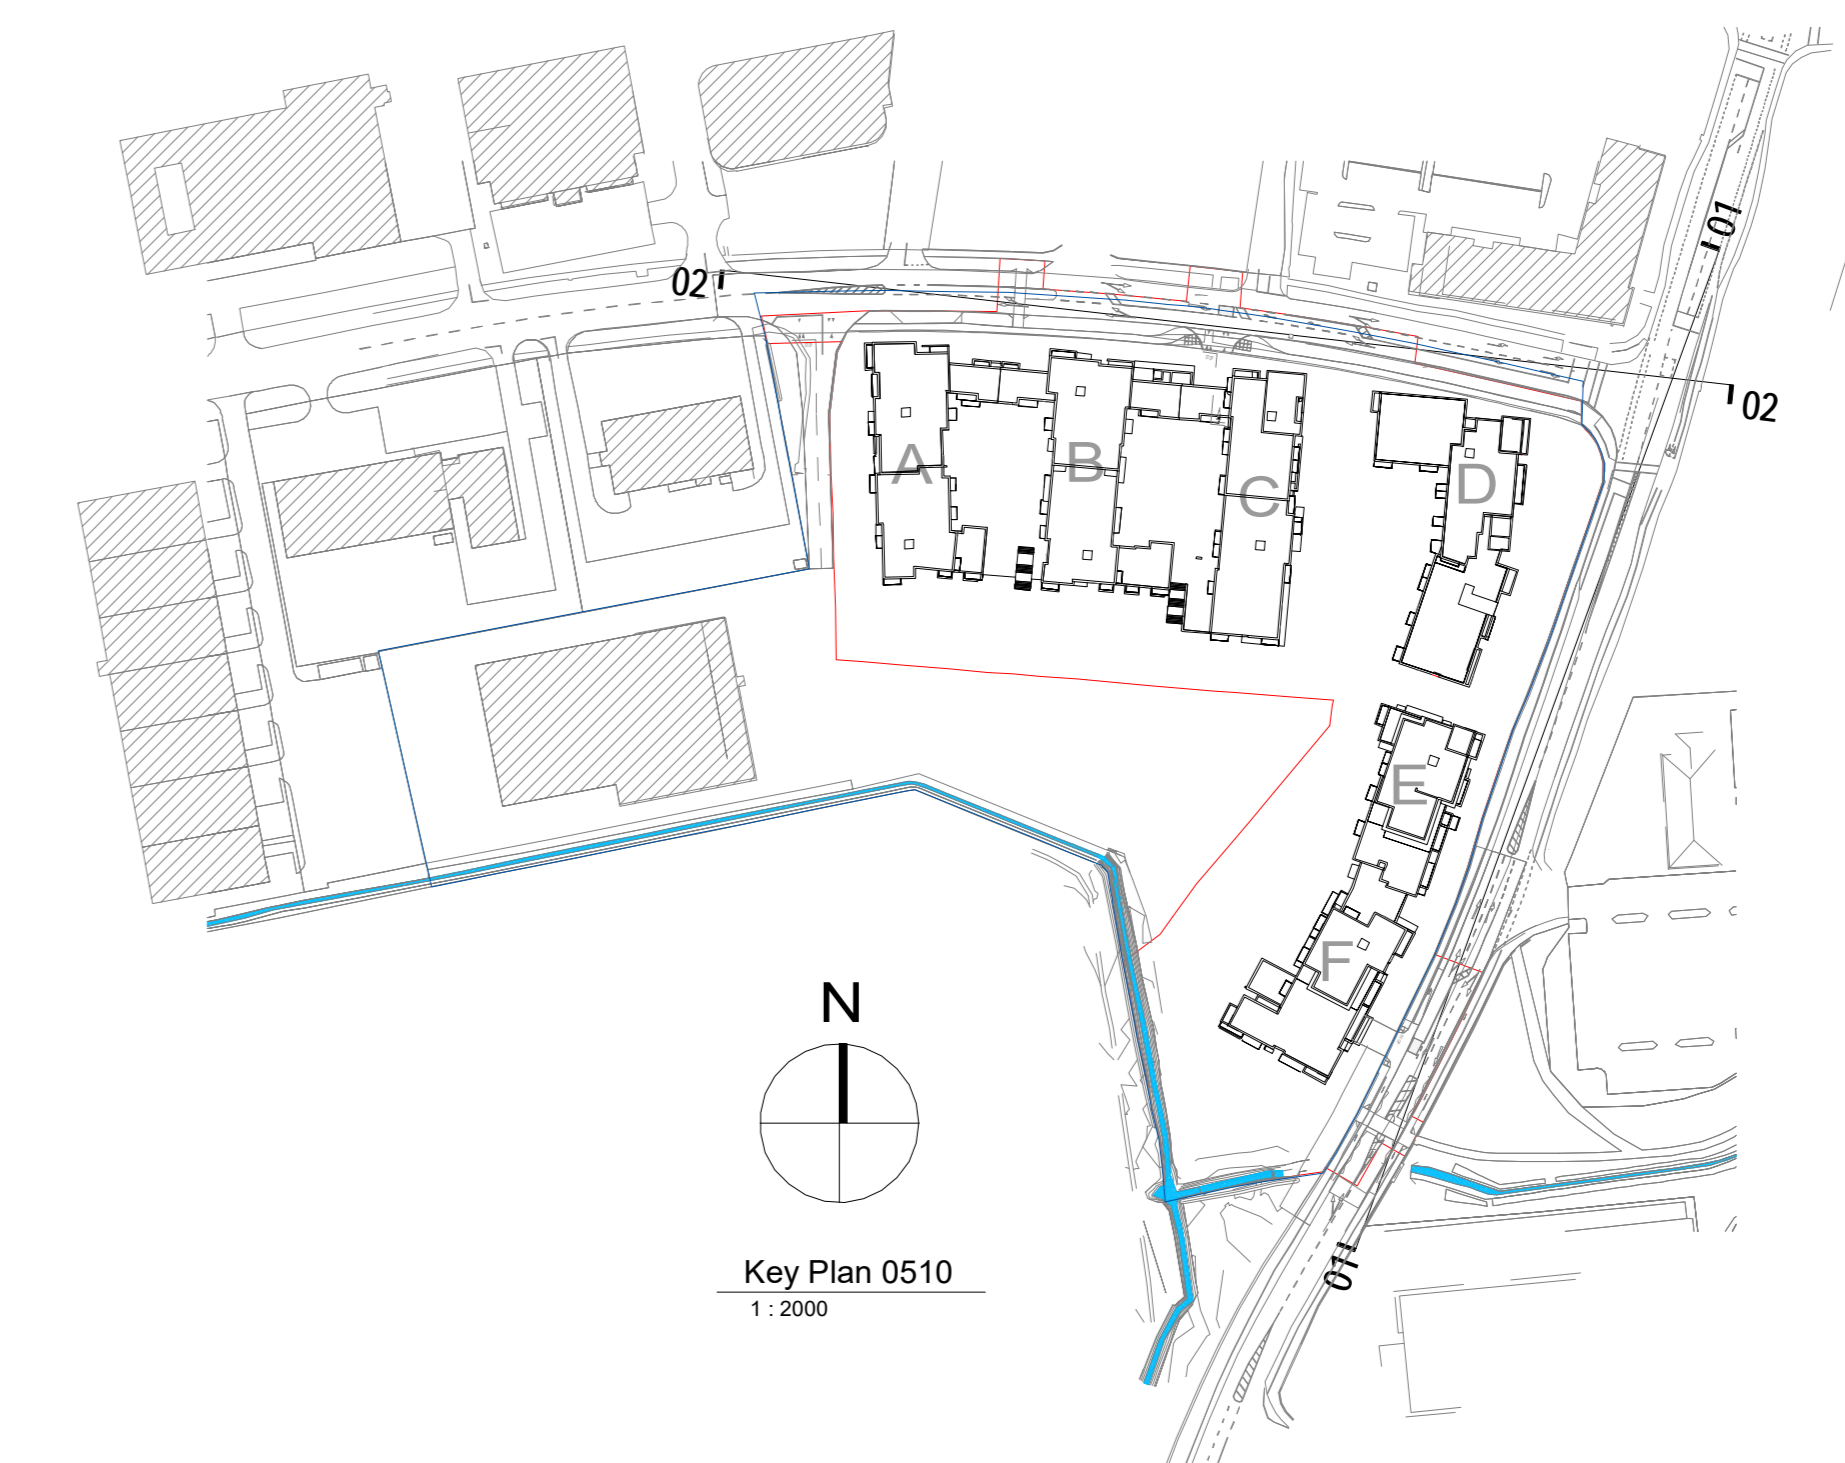

GENERAL NOTES:

ALL DIMENSIONS ARE TO BE CONFIRMED ON SITE

DIMENSIONS ARE NOT TO BE SCALED FROM THIS DRAWING

THIS DRAWING IS TO BE READ IN CONJUNCTION WITH CONSULTANT'S DRAWINGS

ALL WORK TO BE CARRIED OUT IN ACCORDANCE WITH CURRENT BUILDING REGULATIONS

rev	date	by	Description
A	11.02.2020	CB	For Planning

--- SITE BOUNDARY

* PLEASE SEE SITE PLANS FOR ORTHOGONAL DIMENSIONS TO ADJOINING EXISTING BUILDINGS

NOTE:

ALL HORIZONTAL DIMENSIONS TO BE READ IN CONJUNCTION WITH GA PLANS

FOR PLANNING

PROJECT TITLE: Residential Development at the Former Gallaher site, Ailton Road, Tallaght, Dublin 24 for Greenleaf Homes Limited

DRAWING TITLE: Proposed Site Elevations

PROJECT NO:	1904	DATE:	04/07/2019
SCALE:	As indicated @ A0	DRAWN BY:	CB/PS
MODEL NAME:	1904-FA-22-00-AD-A-Site	CHECKED BY:	WJ
DRAWING NO:	1904 - SITE - 0510	REVISION:	A

Ferreira Architects

ROSEMOUNT HILL, ROSEMOUNT ESTATE, DUBLIN 15, DUBLIN, D14 1P9H
Tel: +353 1 294 2022
Web: www.ferreira.com
Email: info@ferreira.com