


01 - Proposed Site Sectional Elevation A-A
1:200



02 - Proposed Site Sectional Elevation B-B
1:200

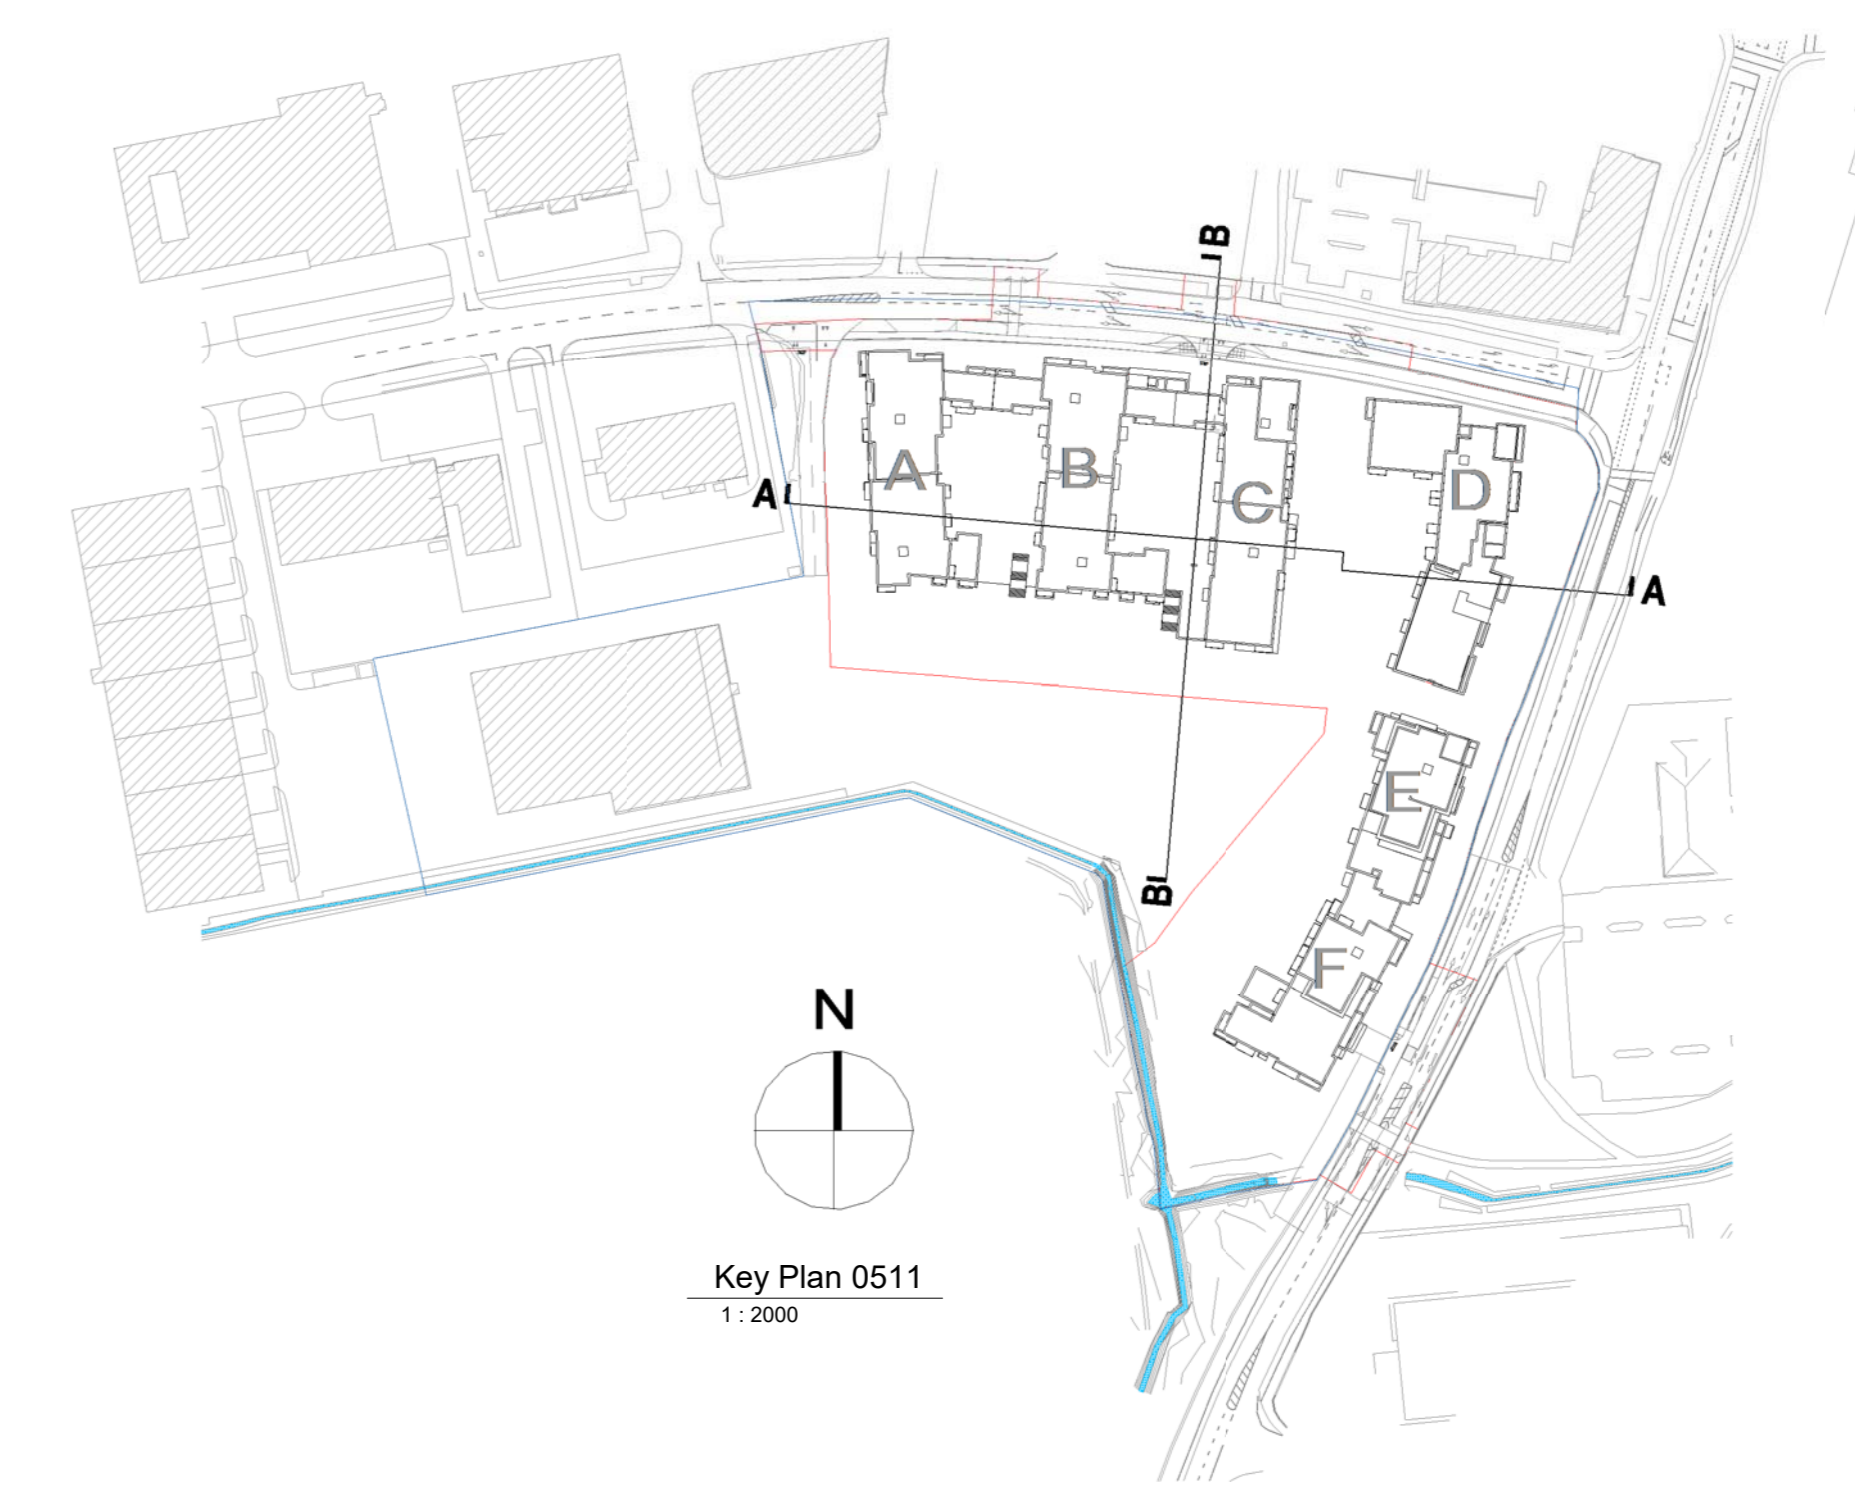

FOR PLANNING			
PROJECT TITLE:	Residential Development at the Former Gallaher site, Airton Road, Tallaght, Dublin 24 for Greenleaf Homes Limited		
DRAWING TITLE:	Proposed Site Sectional Elevations A-A & B-B		
PROJECT NO:	1904	DATE:	27/01/2020
SCALE:	As indicated @ A0	DRAWN BY:	CB/PS
MODEL NAME:	1904-FA-22-00-AD-A-Site	CHECKED BY:	WJ
DRAWING NO:	1904 - SITE - 0511	REVISION:	A
Ferreira Architects		<small>ROSEMOUNT HILL, ROSEMOUNT ESTATE DUBLIN 15, DUBLIN, D14 V1P4 Tel: +353 1 2942025 Web: www.ferreira.ie Email: info@ferreira.ie</small>	

GENERAL NOTES:

ALL DIMENSIONS ARE TO BE CONFIRMED ON SITE

DIMENSIONS ARE NOT TO BE SCALED FROM THIS DRAWING

THIS DRAWING IS TO BE READ IN CONJUNCTION WITH CONSULTANTS DRAWINGS

ALL WORK TO BE CARRIED OUT IN ACCORDANCE WITH CURRENT BUILDING REGULATIONS

rev	date	by	Description
A	11.02.2020	CB	For Planning

--- SITE BOUNDARY

* PLEASE SEE SITE PLANS FOR ORTHOGONAL DIMENSIONS TO ADJOINING EXISTING BUILDINGS

NOTE:

ALL HORIZONTAL DIMENSIONS TO BE READ IN CONJUNCTION WITH GA PLANS