



02 - Proposed Site Sectional Elevation F-F

ALL DIMENSIONS ARE TO BE CONFIRMED ON SITE

GENERAL NOTES:

DIMENSIONS ARE NOT TO BE SCALED FROM THIS DRAWING


THIS DRAWING IS TO BE READ IN CONJUNCTION WITH CONSULTANTS DRAWINGS

rev	date	by	Description
А	11.02.2020	СВ	For Planning

---- SITE BOUNDARY

* PLEASE SEE SITE PLANS FOR ORTHOGONAL DIMENSIONS TO ADJOINING EXISTING BULDINGS

NOTE: ALL HORIZONTAL DIMENSIONS TO BE READ IN CONJUCTION WITH GA PLANS

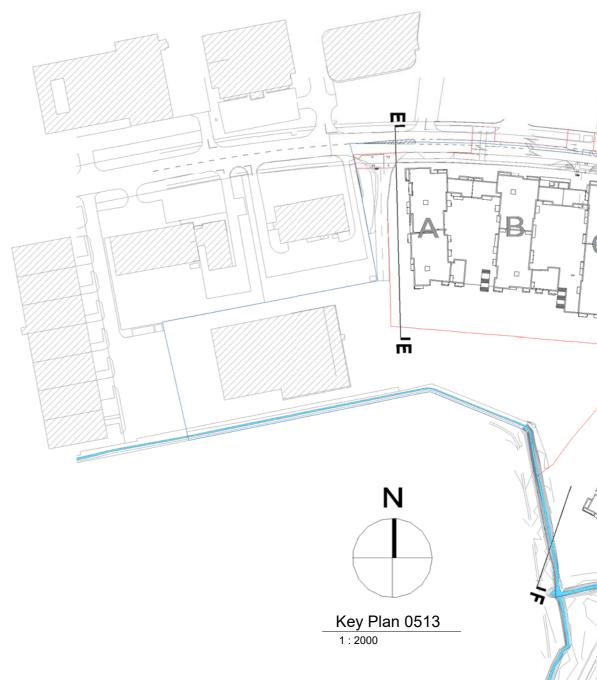

Block F inthe background	
	FOR PLANNING PROJECT ITTLE: Residential Development at the Former Gallaher site, Airton Road, Tallaght, Dublin 24 for Greenleaf Homes Limited DRAWING TITLE: Proposed Site Sectional Elevations E-E & F-F PROJECT NO: 1004

SCALE: As indicated @ A0 MODEL NAME: DRAWING NO:

PROJECT NO:

1904

CHECKED BY: 1904-FA-ZZ-00-M3-A-Site CB REVISION: 1904 - SITE - 0513 Δ ROSEMOUNT HALL, ROSEMOUNT ESTATE DUNDRUM ROAD, DUNDRUM, D14 FP59 tel: ++ 353-1-2063523 web: www.ferreira.ie email : admin@ferreira.ie FERREIRA This drawing is copyright to Ferreira architects $\,$

DRAWN BY:

27/01/20

CB/PS