



1 proposed contextual overall east elevation

scale 1 : 1000

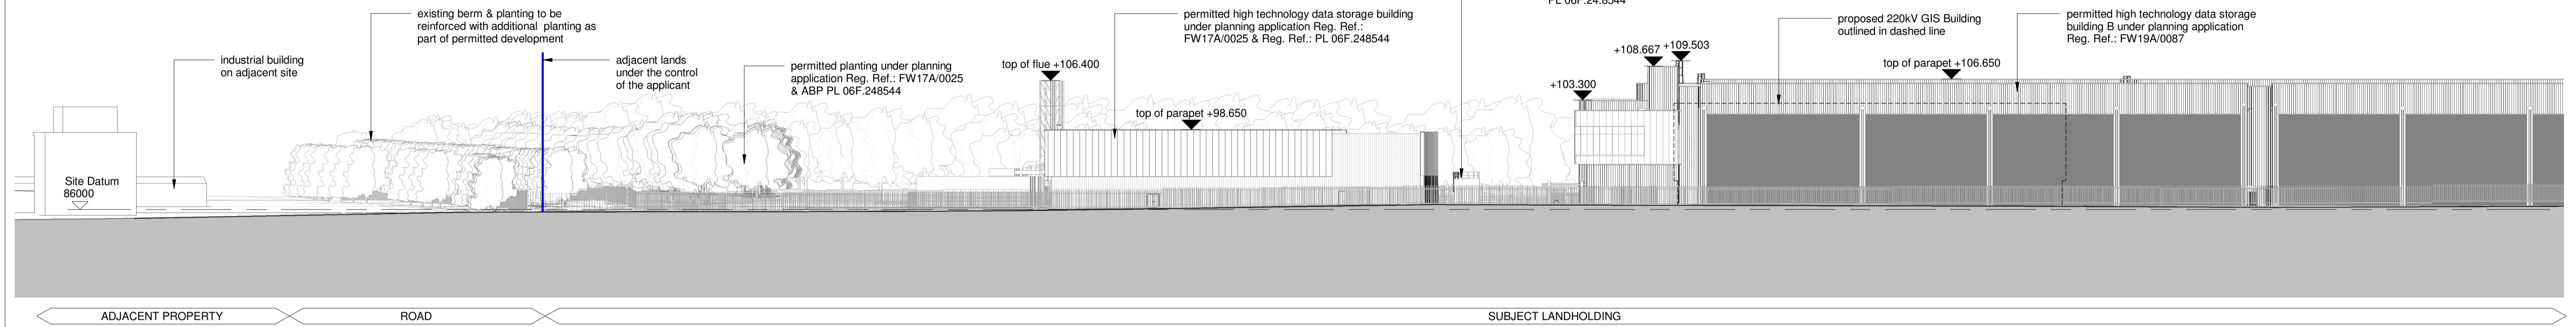


2 proposed contextual east elevation - part A

scale 1 : 500

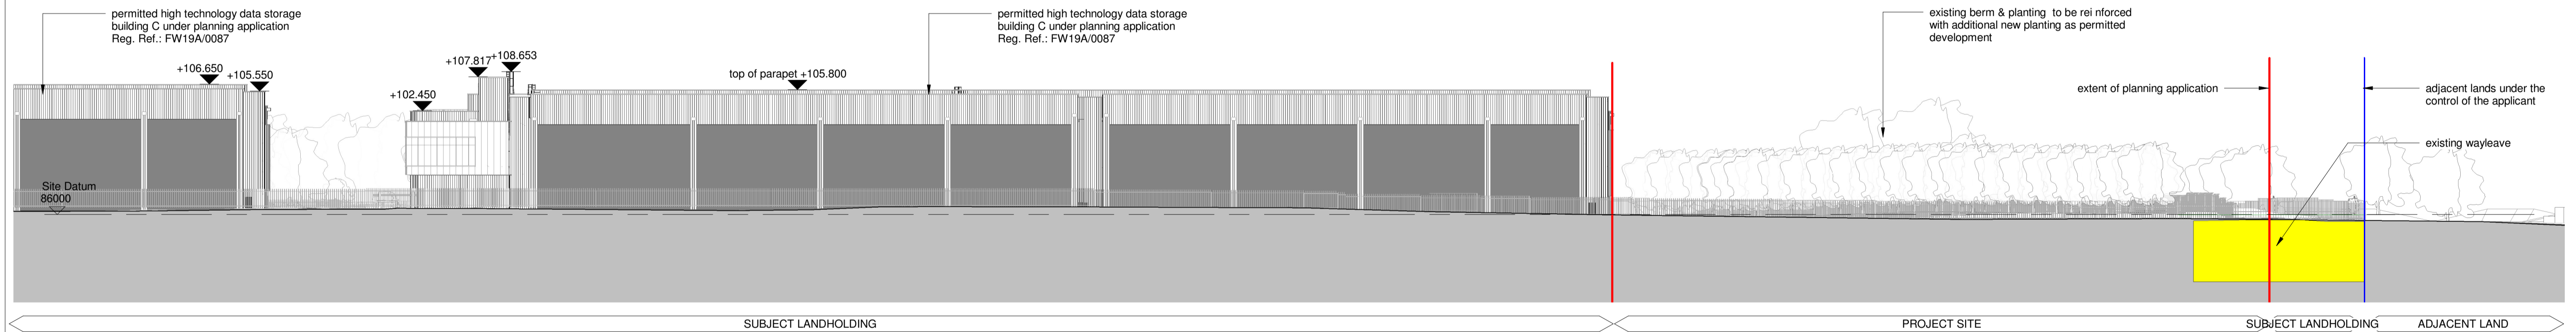

3 proposed contextual east elevation - part B

scale 1 : 500

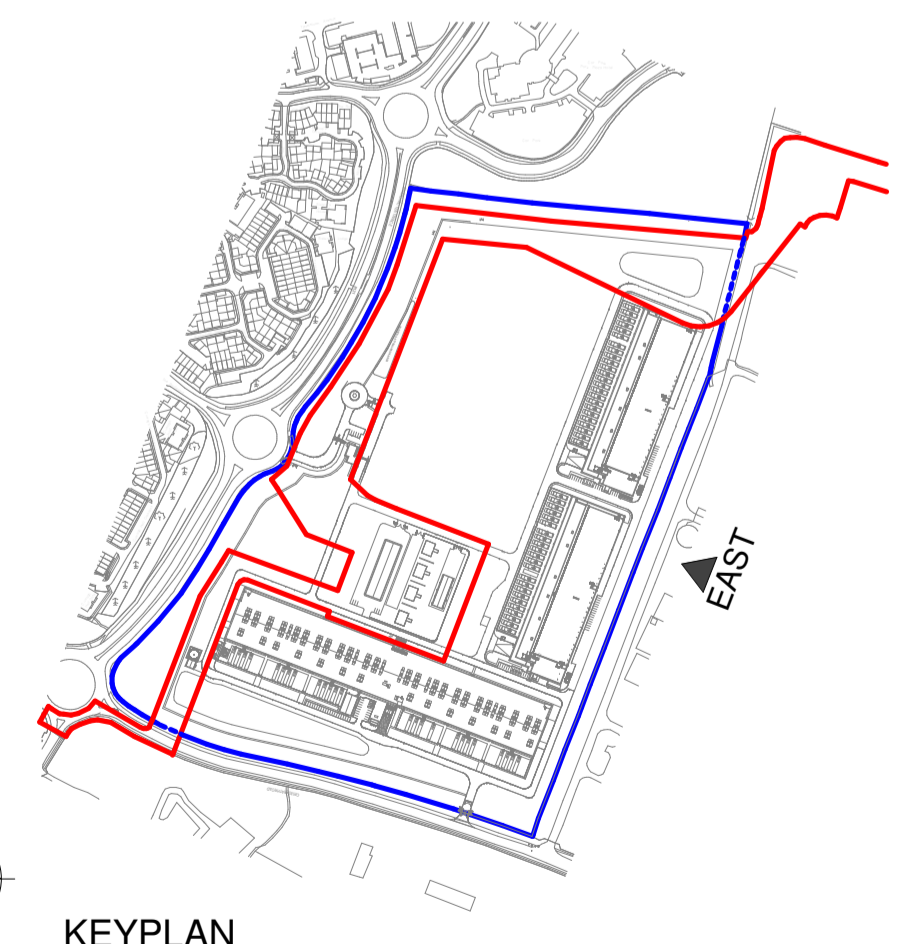

NOTES
Check all dimensions on site. Do not rely on scaled dimensions. This drawing must be read in conjunction with all relevant contract documents.
This drawing is the property of Michael Collins Associates Ltd. (trading as MCA Architects). The drawing shall not be copied, reproduced or otherwise used without the consent of Michael Collins Associates Ltd.

LEGEND

- OUTLINED IN RED INDICATES EXTENT OF PLANNING APPLICATION
- OUTLINED IN BLUE INDICATES ADJACENT LANDS UNDER THE CONTROL OF THE APPLICANT/LAND OWNER
- EXISTING WAYLEAVES INDICATED IN YELLOW

Rev	Date	Description	Dm	Chkd
			ML	GO
P07	01.20	For Submission		

Architecture + Interior Design + Masterplanning + Project Management

MCA ARCHITECTS

4 Harover Wharf, Aigler Road, Dublin 2, Ireland.
+353 1 6760916
info@mca.ie
www.mca.ie

Client:	CRUISERATH 220kV SUBSTATION & TRANSMISSION LINE	Job No:	2016.62
Project:	PROPOSED CONTEXTUAL EAST ELEVATION	Sheet:	A1
Stage:	PLANNING	Scale:	As indicated
Status:	FOR SUBMISSION	Status Code:	S5
Drawing Number:	STS-MCA-00-ZZ-DR-A-1041		

REVISION
P07