

CORRUGATED STEEL GREEN 7

T EXISTING WINDOW → EXISTING WINDOW →

1.30m 0.97m 2.60m 0.89m 2.32m 0.90m 0.20m

0.75m 2.51m 1.00m 1.90m 1.00m 1.65m

CORRUGATED STEEL GREEN ¬

1.0m 1.9m 1.0m 1.7m 9.2m

EXISTING WINDOW \

NORTH ELEVATION

SOUTH ELEVATION

PLAN VIEW

EXISTING WELFARE FACILITY SCALE 1:100

G.L 74.210m

G.L 74.210m

CORRUGATED STEEL GREEN

CORRUGATED STEEL GREEN ¬

F.F.L 74.312m

EAST ELEVATION

WEST ELEVATION


2.4m

2.5m

SECTION A-A


TOILET REDUNDANT. REPLACED WITH PORTABLE

SERVICED TOILETS DURING PRODUCTION SEASON

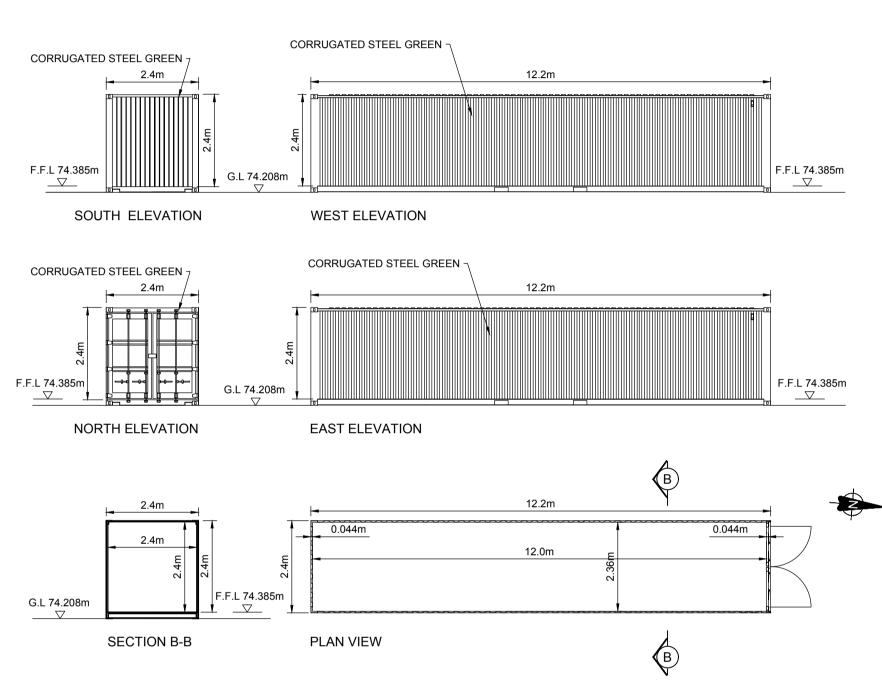

STORAGE CONTAINER GM01 SCALE 1:100



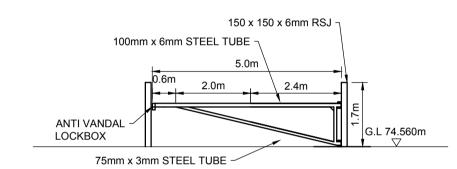

SITE ENTRANCE BARRIER DETAIL SCALE 1:100

1. THIS DRAWING IS FOR PLANNING APPLICATION PURPOSES

2. DRAWING NOT TO BE SCALED. FIGURED DIMENSIONS ONLY

3. ALL LEVELS TO MALIN HEAD METRES ABOVE DATUM

TO BE USED.

Project: SUBSTITUTE CONSENT APPLICATION GARRYMORE BOG, CO LAOIS

					,						
	REVISION	Ву	Date	Chk'd	Title:						
					BUILDINGS AND STRUCTURES						
					Dimensions in. METRES  Scale 1:100 @ A1  Naturally Driven						
					Scale. 1:100 @ A1			Naturally	Driven	ont	
					Drawn By.	JC	31/03/2020	Bord Na Móna Engineering Department LEABEG, TULLAMORE CO. OFFALY Tel. 057 9345900. Fax. 057 9345160			
					Checked By.	PN	02/04/2020		Revision.	Sheet 1	
					Approved By.	DK	21/05/2020	SC-0503-GM-DR-005		of 1	